
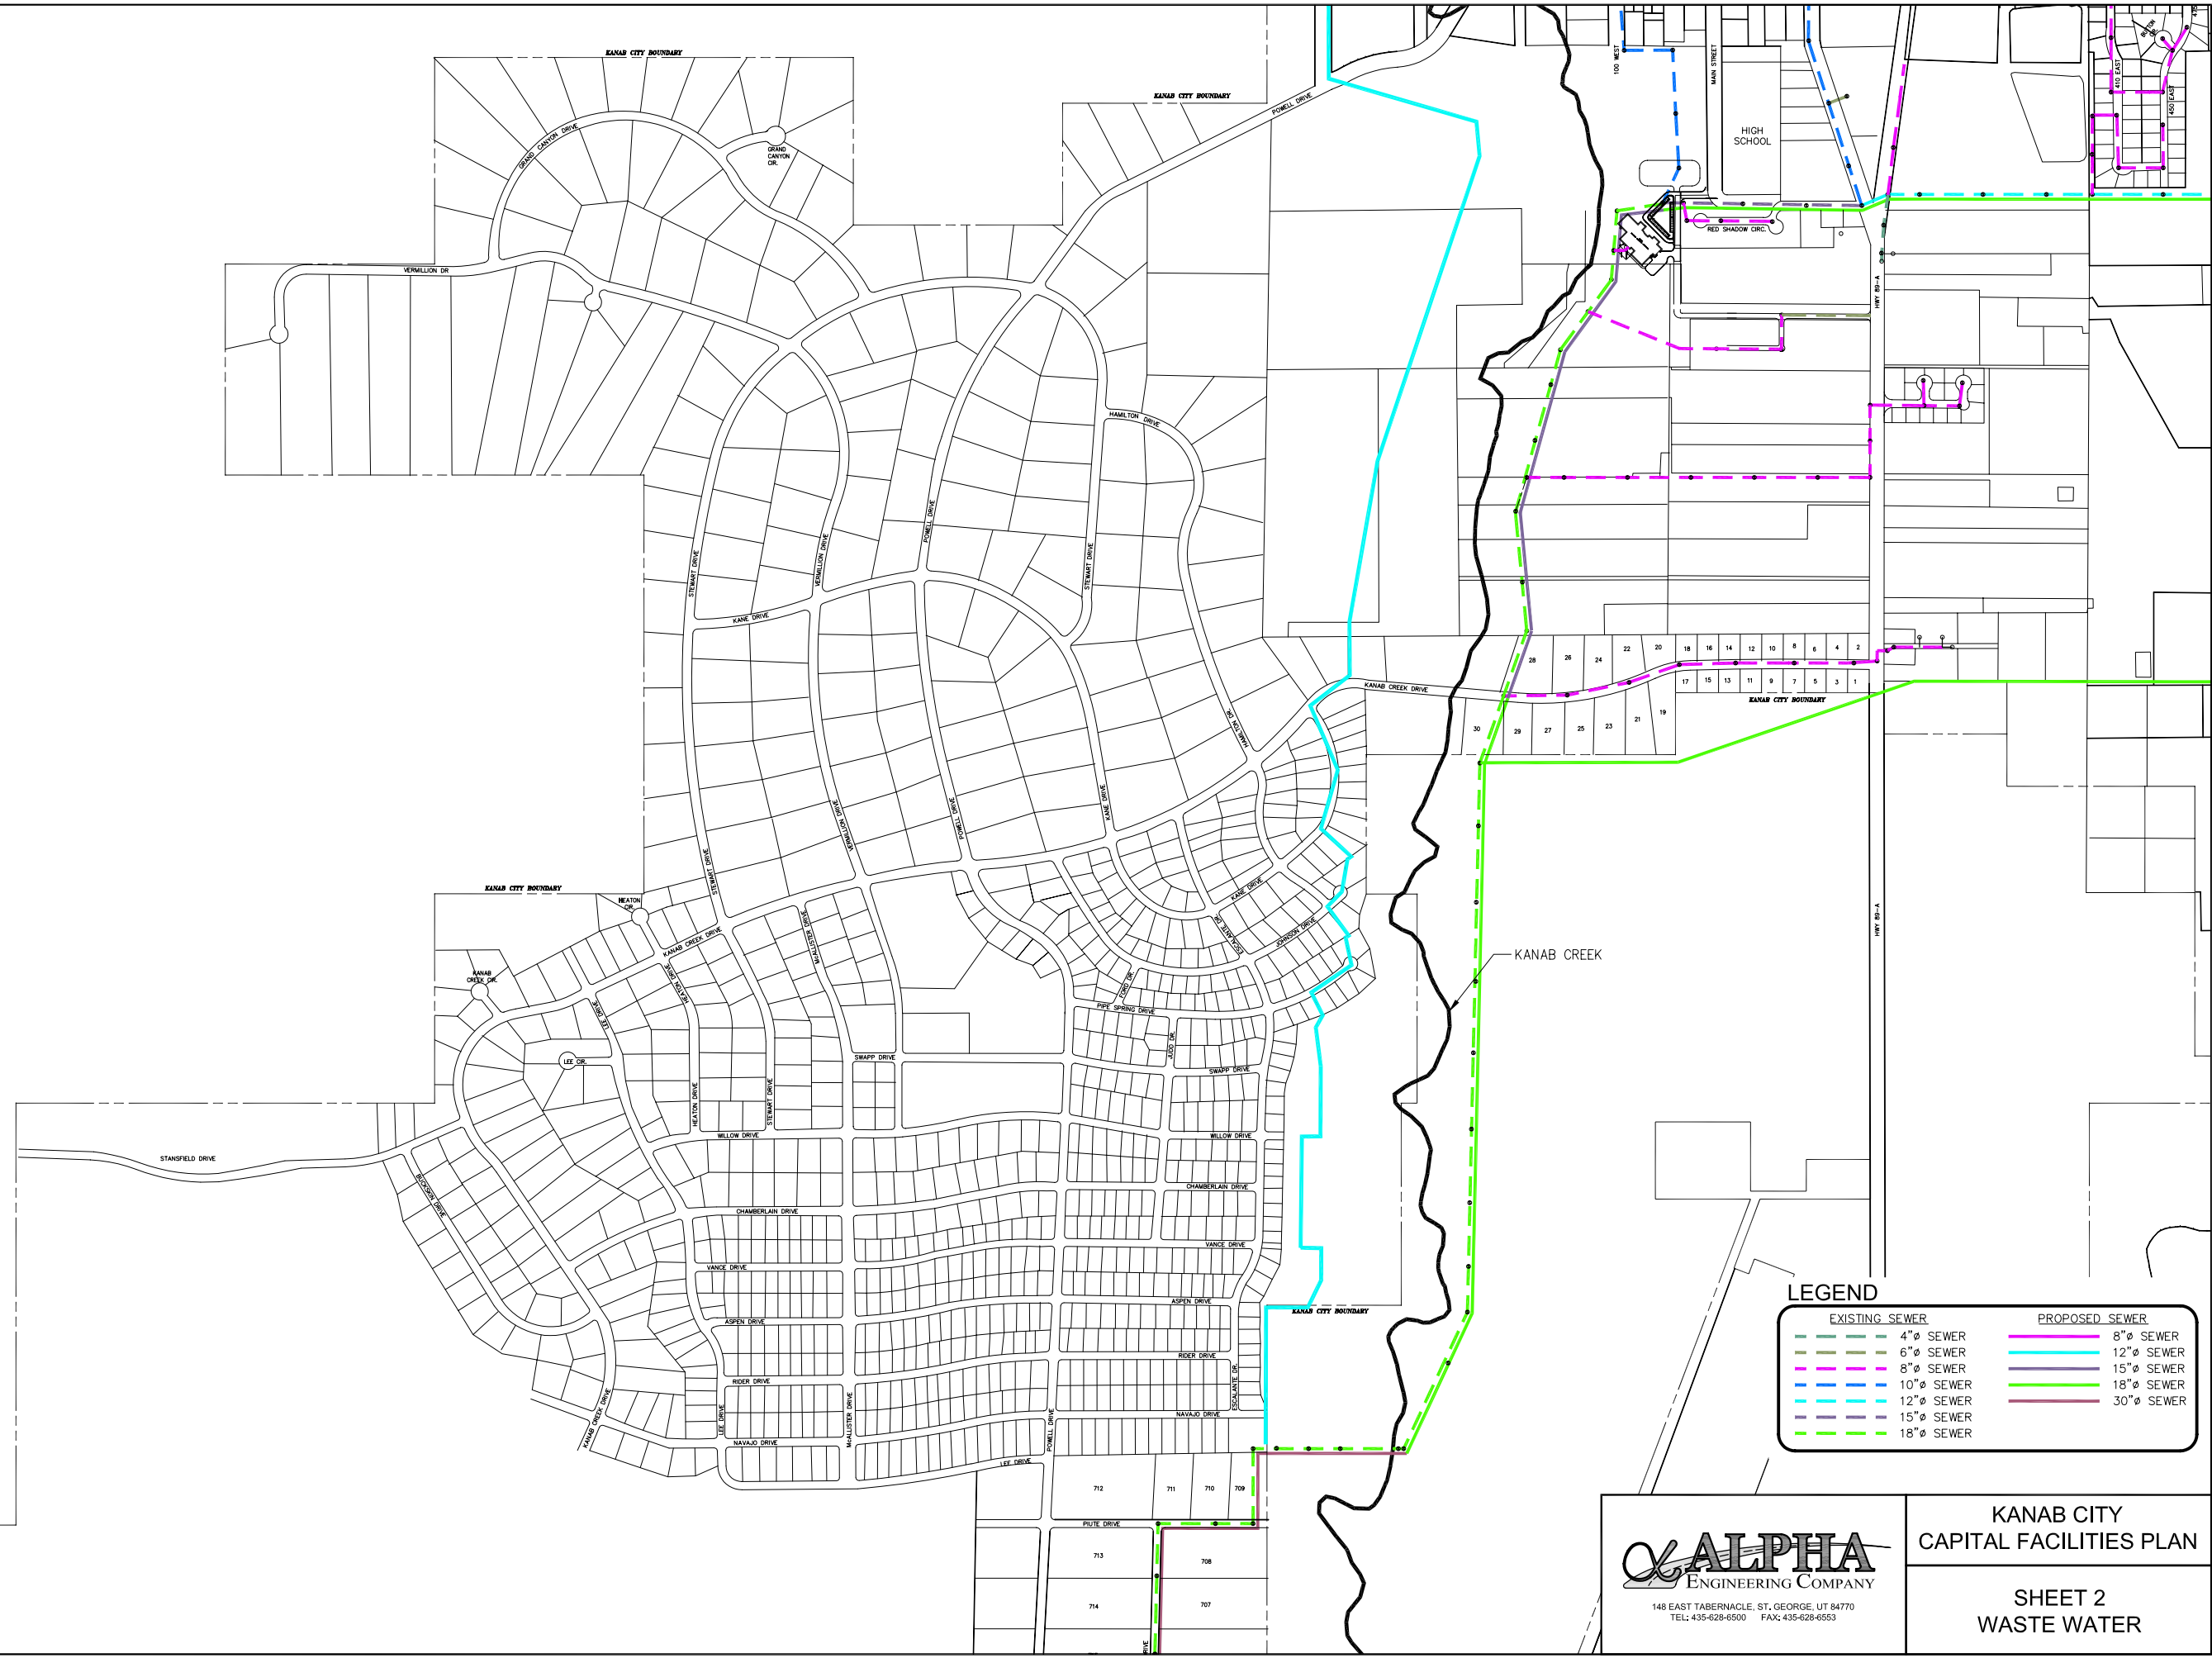


S:\suskpr\01-21\001-21-WASTE-CAPTL-PLAN.dwg, SHEET 2, 7/17/2006 1:19:01 PM, gwilliams

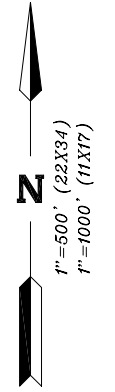

**LEGEND**

EXISTING SEWER		PROPOSED SEWER	
	4" SEWER		8" SEWER
	6" SEWER		12" SEWER
	8" SEWER		15" SEWER
	10" SEWER		18" SEWER
	12" SEWER		30" SEWER
	15" SEWER		
	18" SEWER		

**ALPHA**  
ENGINEERING COMPANY  
148 EAST TABERNAACLE ST, GEORGE, UT 84770  
TEL: 435-628-6500 FAX: 435-628-6553

**KANAB CITY  
CAPITAL FACILITIES PLAN**

**SHEET 2  
WASTE WATER**