
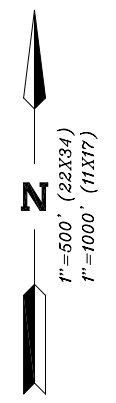


S:\sds\proj\001-21\001-21-WASTE-CAPTL-PLAN.dwg, SHEET 5, 7/17/2006 1:20:47 PM, gwilliams

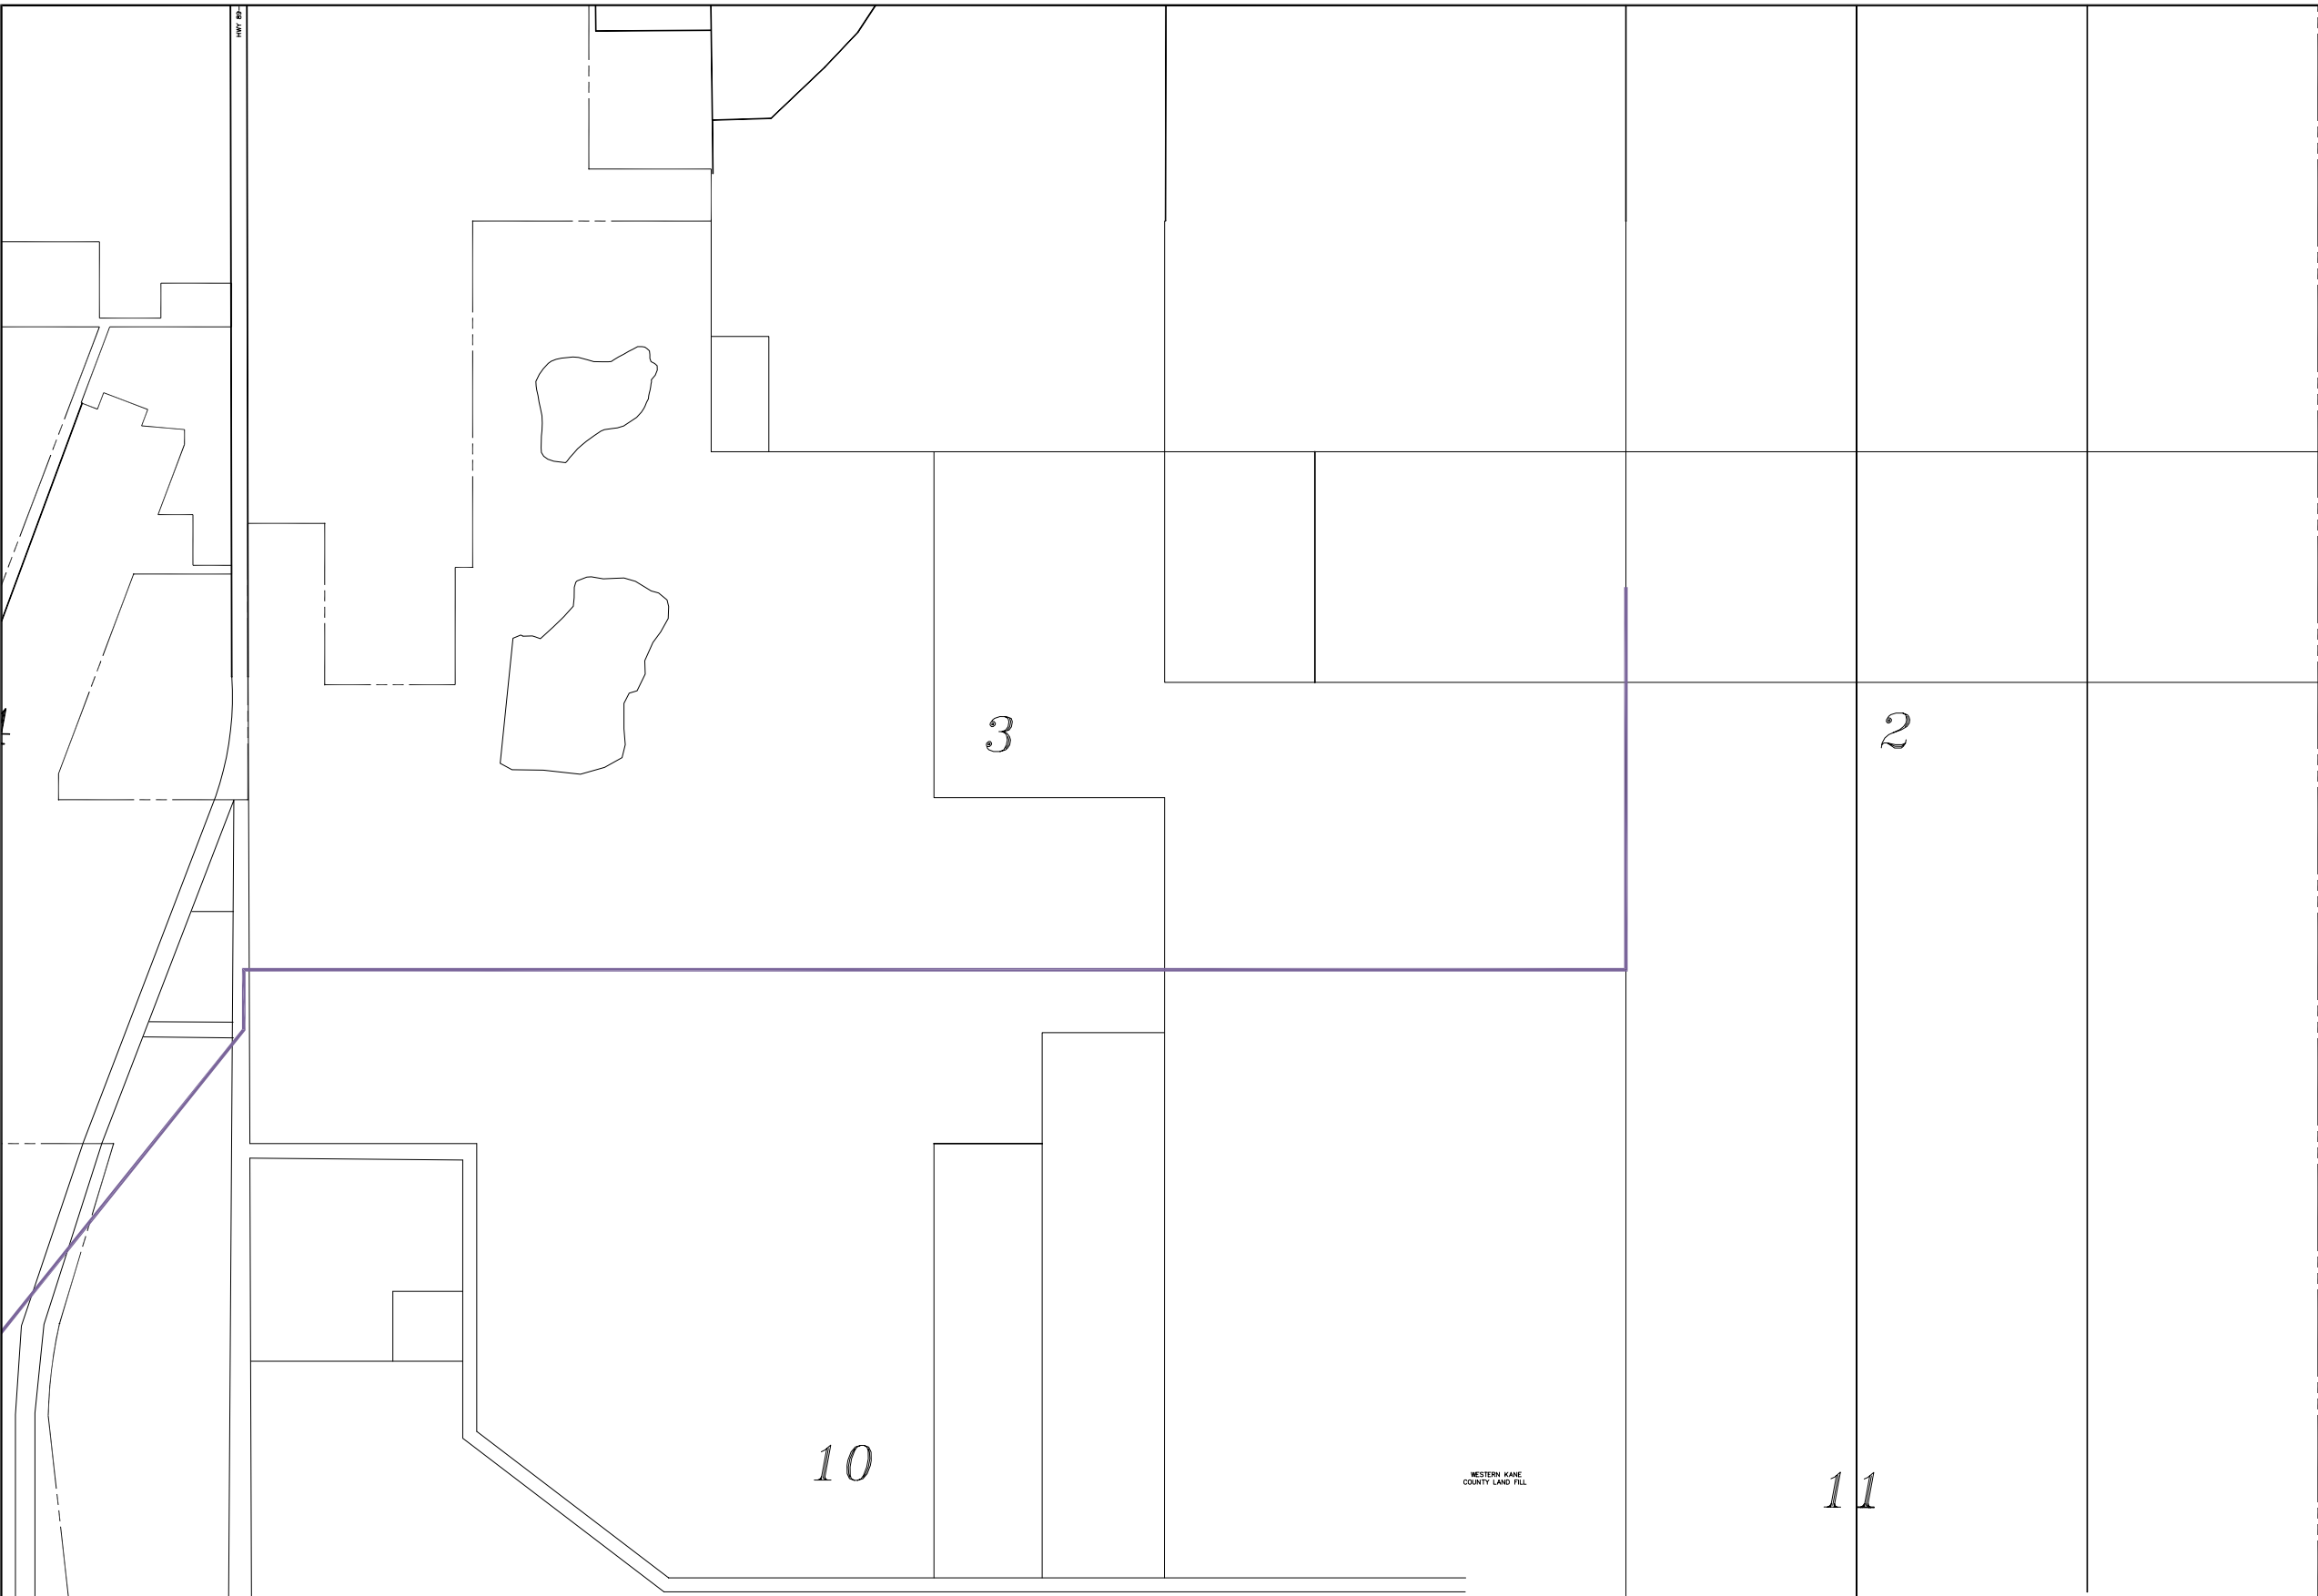

LEGEND

| EXISTING SEWER | | PROPOSED SEWER | |
|----------------|-----------|----------------|-----------|
| | 4" SEWER | | 8" SEWER |
| | 6" SEWER | | 12" SEWER |
| | 8" SEWER | | 15" SEWER |
| | 10" SEWER | | 18" SEWER |
| | 12" SEWER | | 30" SEWER |
| | 15" SEWER | | |
| | 18" SEWER | | |

ALPHA
ENGINEERING COMPANY

148 EAST TABERNACLE, ST. GEORGE, UT 84770
TEL: 435-628-6500 FAX: 435-628-6553

KANAB CITY
CAPITAL FACILITIES PLAN

SHEET 5
WASTE WATER