



S:\sds\prj\001-21\001-21-SD-CAPPL-PLAN.dwg COVER SHEET, 7/17/2006 1:22:50 PM.

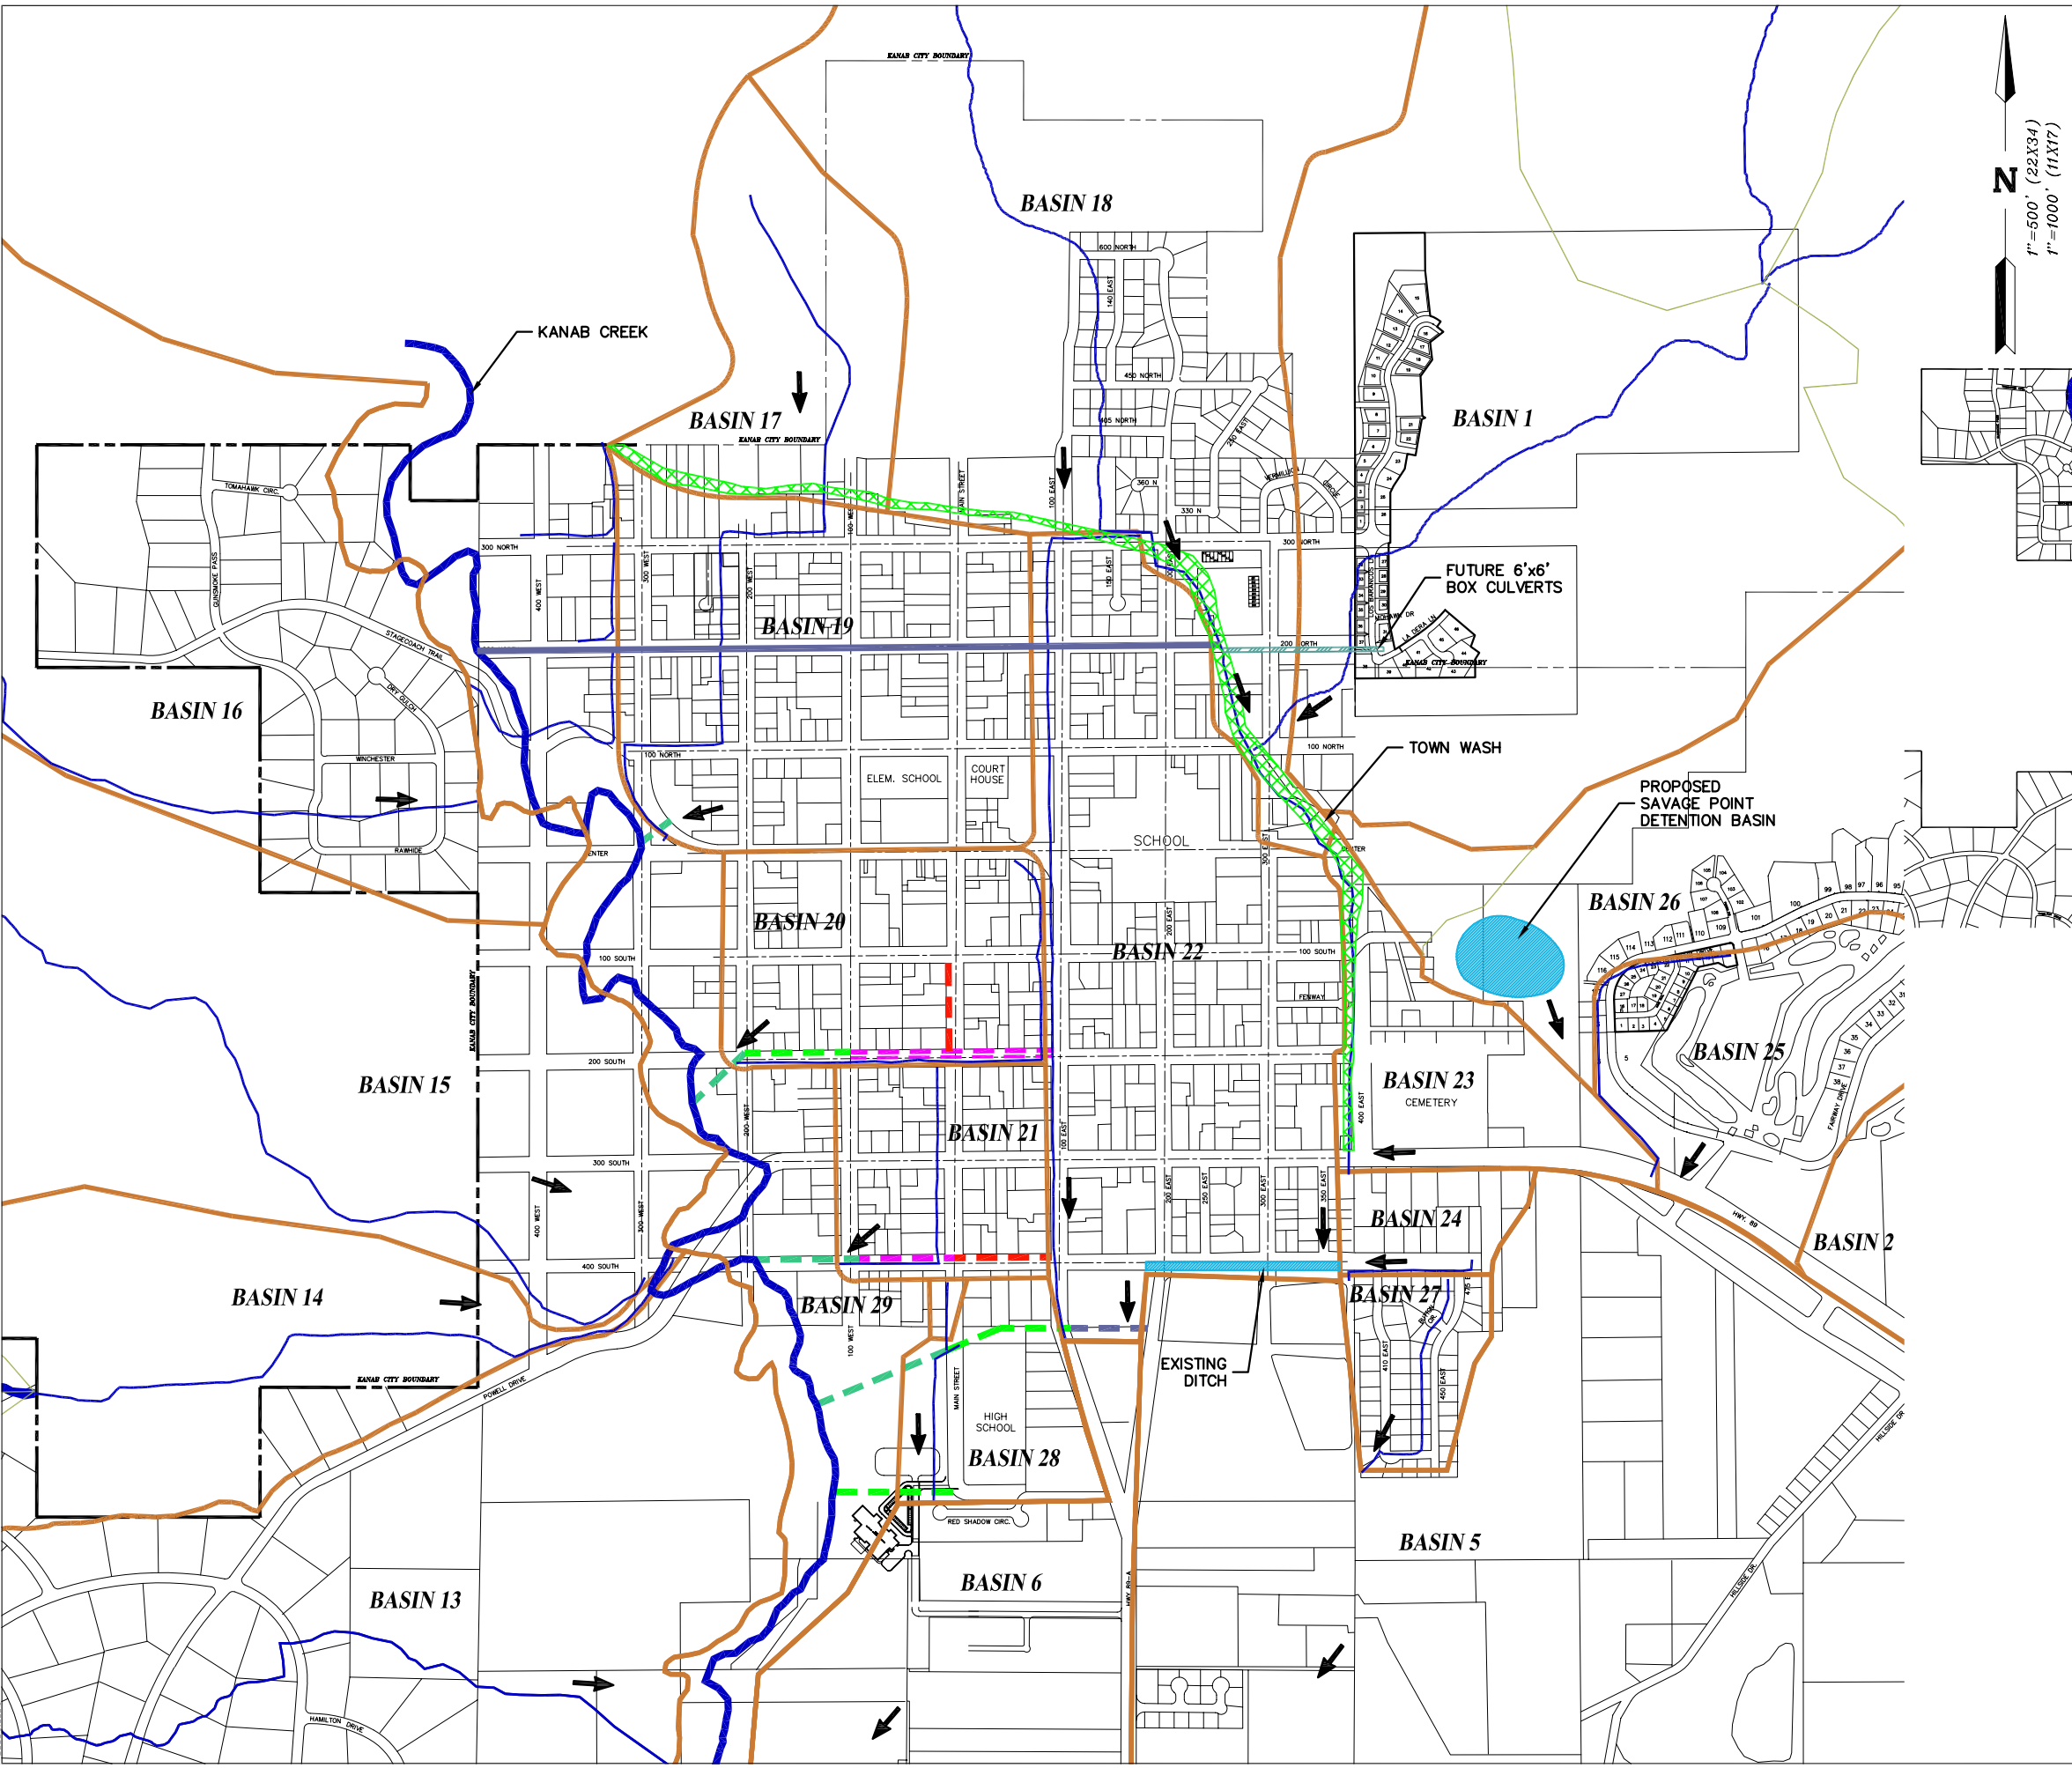

N
 1" = 500' (22X334)
 1" = 1000' (11X177)

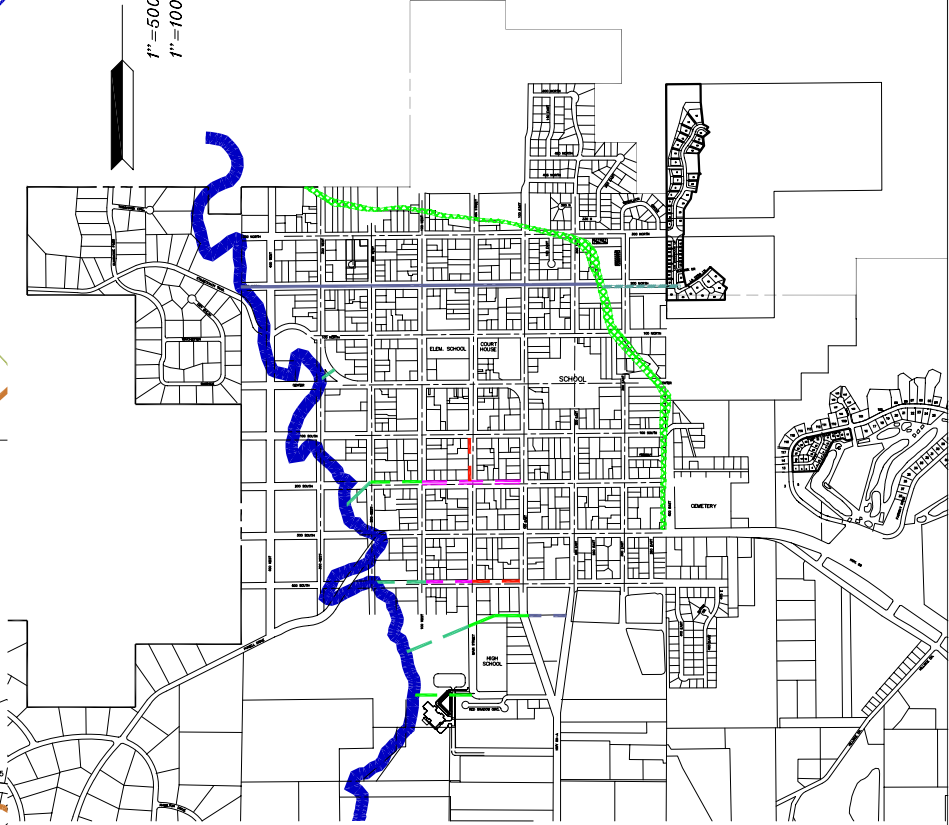

VICINITY MAP

LEGEND

EXISTING	PROPOSED
18" STORM DRAIN PIPE	48" STORM DRAIN PIPE
24" STORM DRAIN PIPE	
27" STORM DRAIN PIPE	
32" STORM DRAIN PIPE	
36" STORM DRAIN PIPE	
48" STORM DRAIN PIPE	
GENERAL FLOW DIRECTION	

ALPHA
 ENGINEERING COMPANY
 148 EAST TABERNAACLE, ST. GEORGE, UT 84770
 TEL: 435-628-6500 FAX: 435-628-6553

KANAB CITY
 CAPITAL FACILITIES PLAN
 STORM DRAIN
 KANAB PROPER