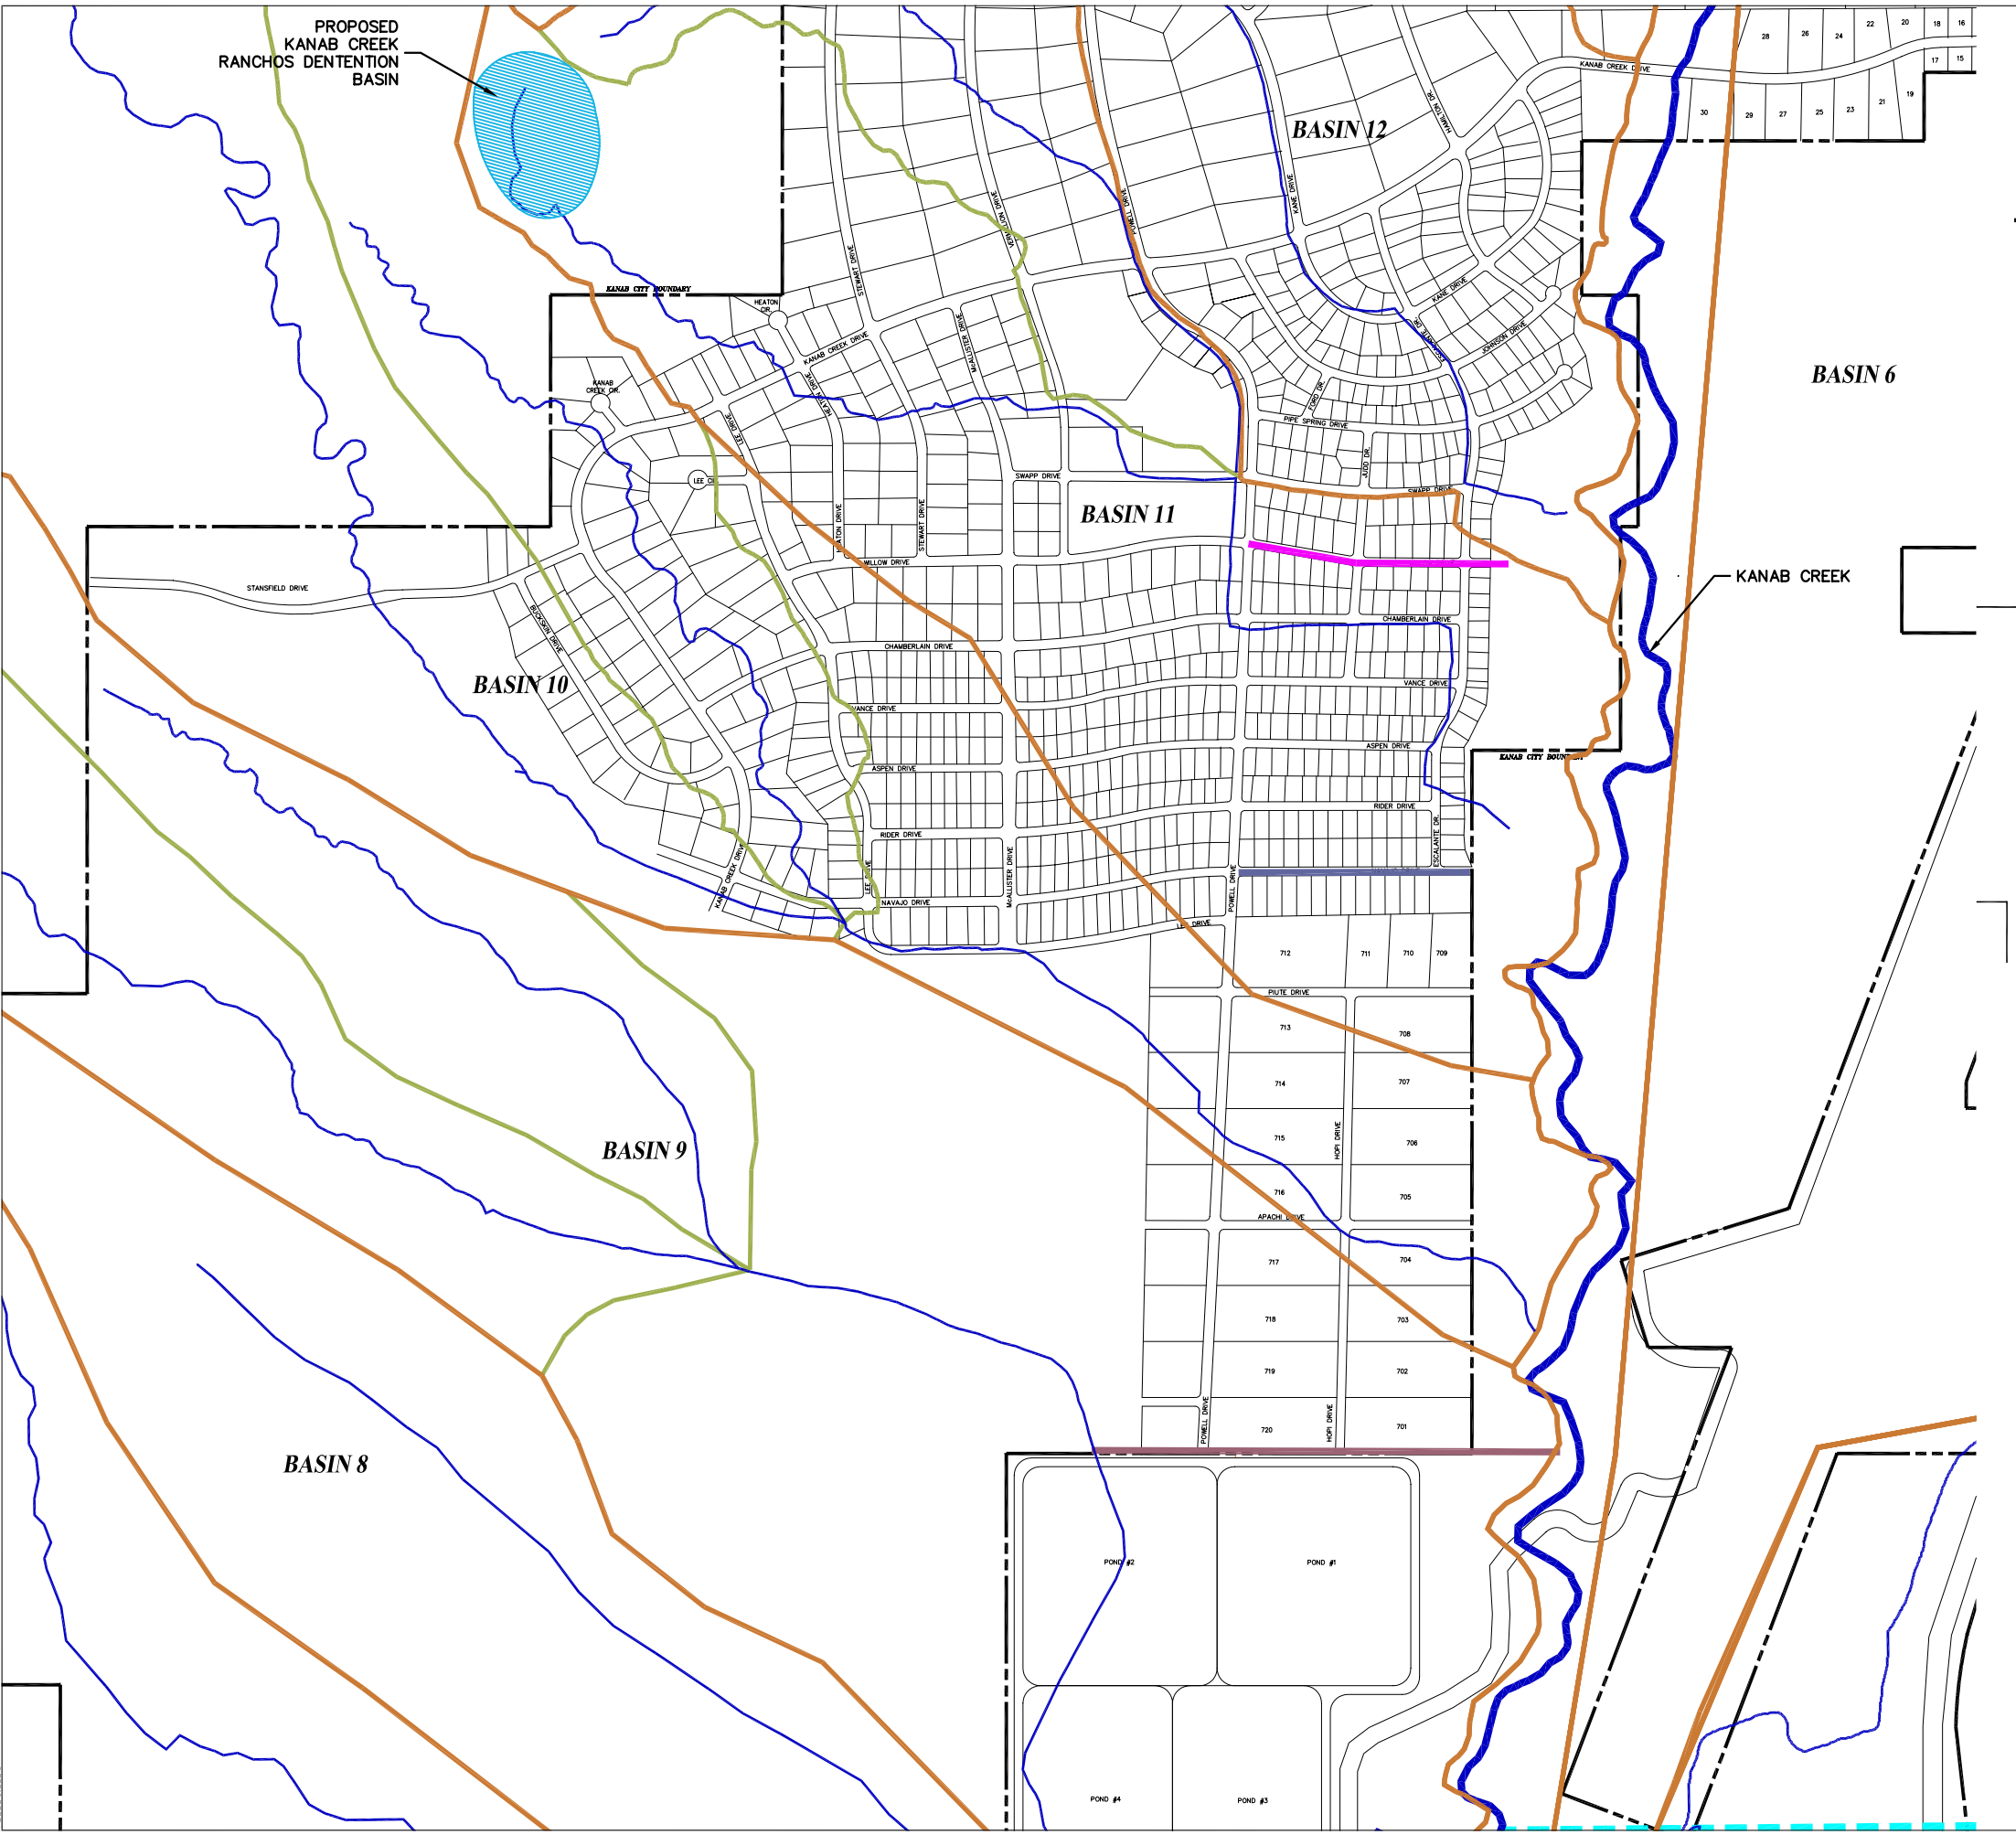

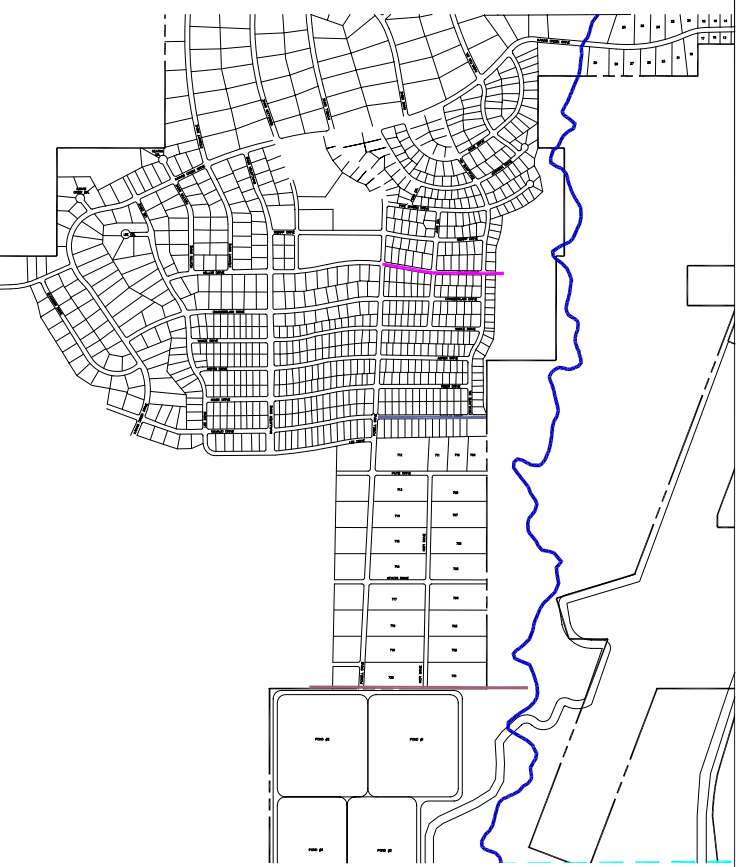


S:\sds\kpr\01-21\001-21-SD-CAPTL-PLAN.dwg, COVER SHEET, 7/17/2006 1:23:37 PM, gwilliams







  
 1" = 500' (22X34)
   
 1" = 1000' (11X17)



VICINITY MAP

**LEGEND**

**PROPOSED**

-  24" Ø STORM DRAIN PIPE
-  32" Ø STORM DRAIN PIPE
-  48" Ø STORM DRAIN PIPE

**ALPHA**  
ENGINEERING COMPANY

148 EAST TABERNACLE, ST. GEORGE, UT 84770  
TEL: 435-628-6500 FAX: 435-628-6553

**KANAB CITY**  
CAPITAL FACILITIES PLAN

---

**STORM DRAIN**  
KANAB CREEK RANCHOS