
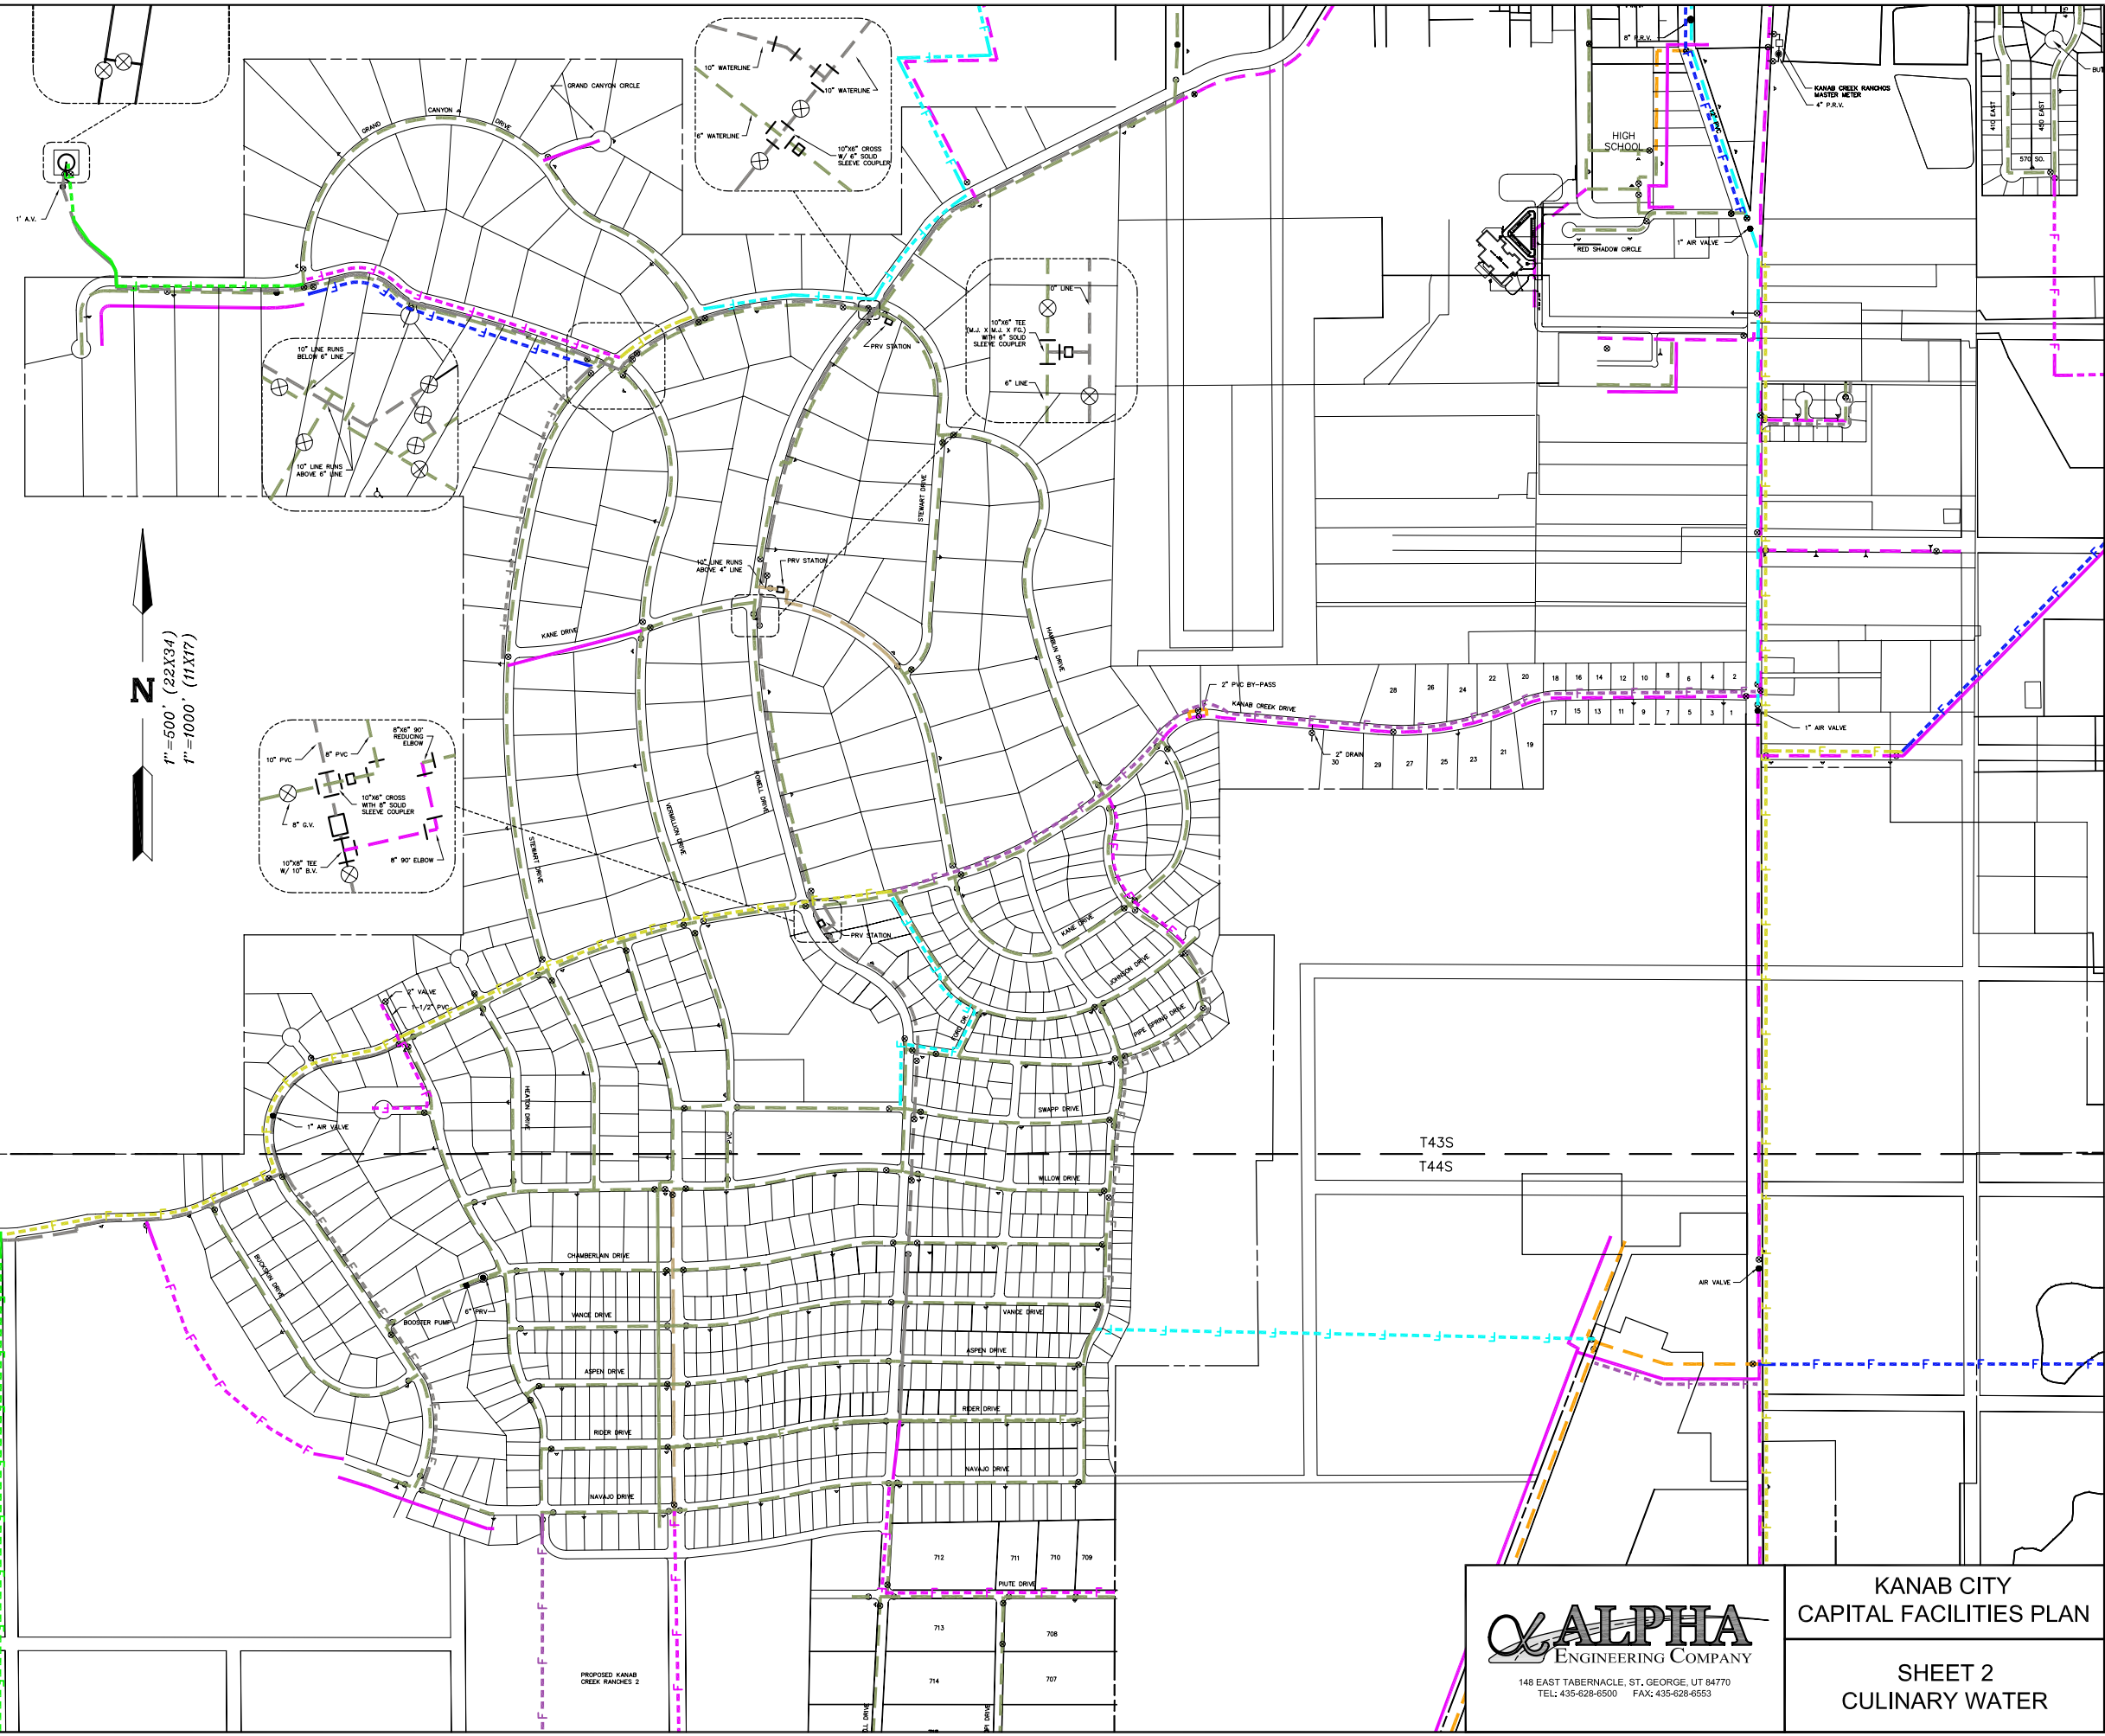


S:\suskpr\01-21\WATER EXHIBIT.dwg SHEET 2, 7/17/2006 1:14:07 PM  
gwilliams

LEGEND	
EXISTING WATER	
	2"Ø WATER
	4"Ø WATER
	6"Ø WATER
	8"Ø WATER
	10"Ø WATER
	12"Ø WATER
IMPROVEMENTS NEEDED AT PRESENT	
	2"Ø WATER
	4"Ø WATER
	6"Ø WATER
	8"Ø WATER
	10"Ø WATER
	12"Ø WATER
IMPROVEMENTS NEEDED FOR FUTURE USE	
	2"Ø WATER
	4"Ø WATER
	6"Ø WATER
	8"Ø WATER
	10"Ø WATER
	12"Ø WATER
	14"Ø WATER
	16"Ø WATER
	20"Ø WATER
	24"Ø WATER
	30"Ø WATER

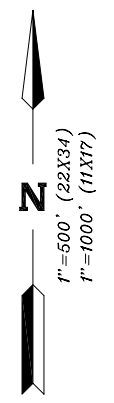

ALPHA  
ENGINEERING COMPANY

148 EAST TABERNACLE, ST. GEORGE, UT 84770  
TEL: 435-628-6500 FAX: 435-628-6553

**KANAB CITY  
CAPITAL FACILITIES PLAN**

**SHEET 2  
CULINARY WATER**