
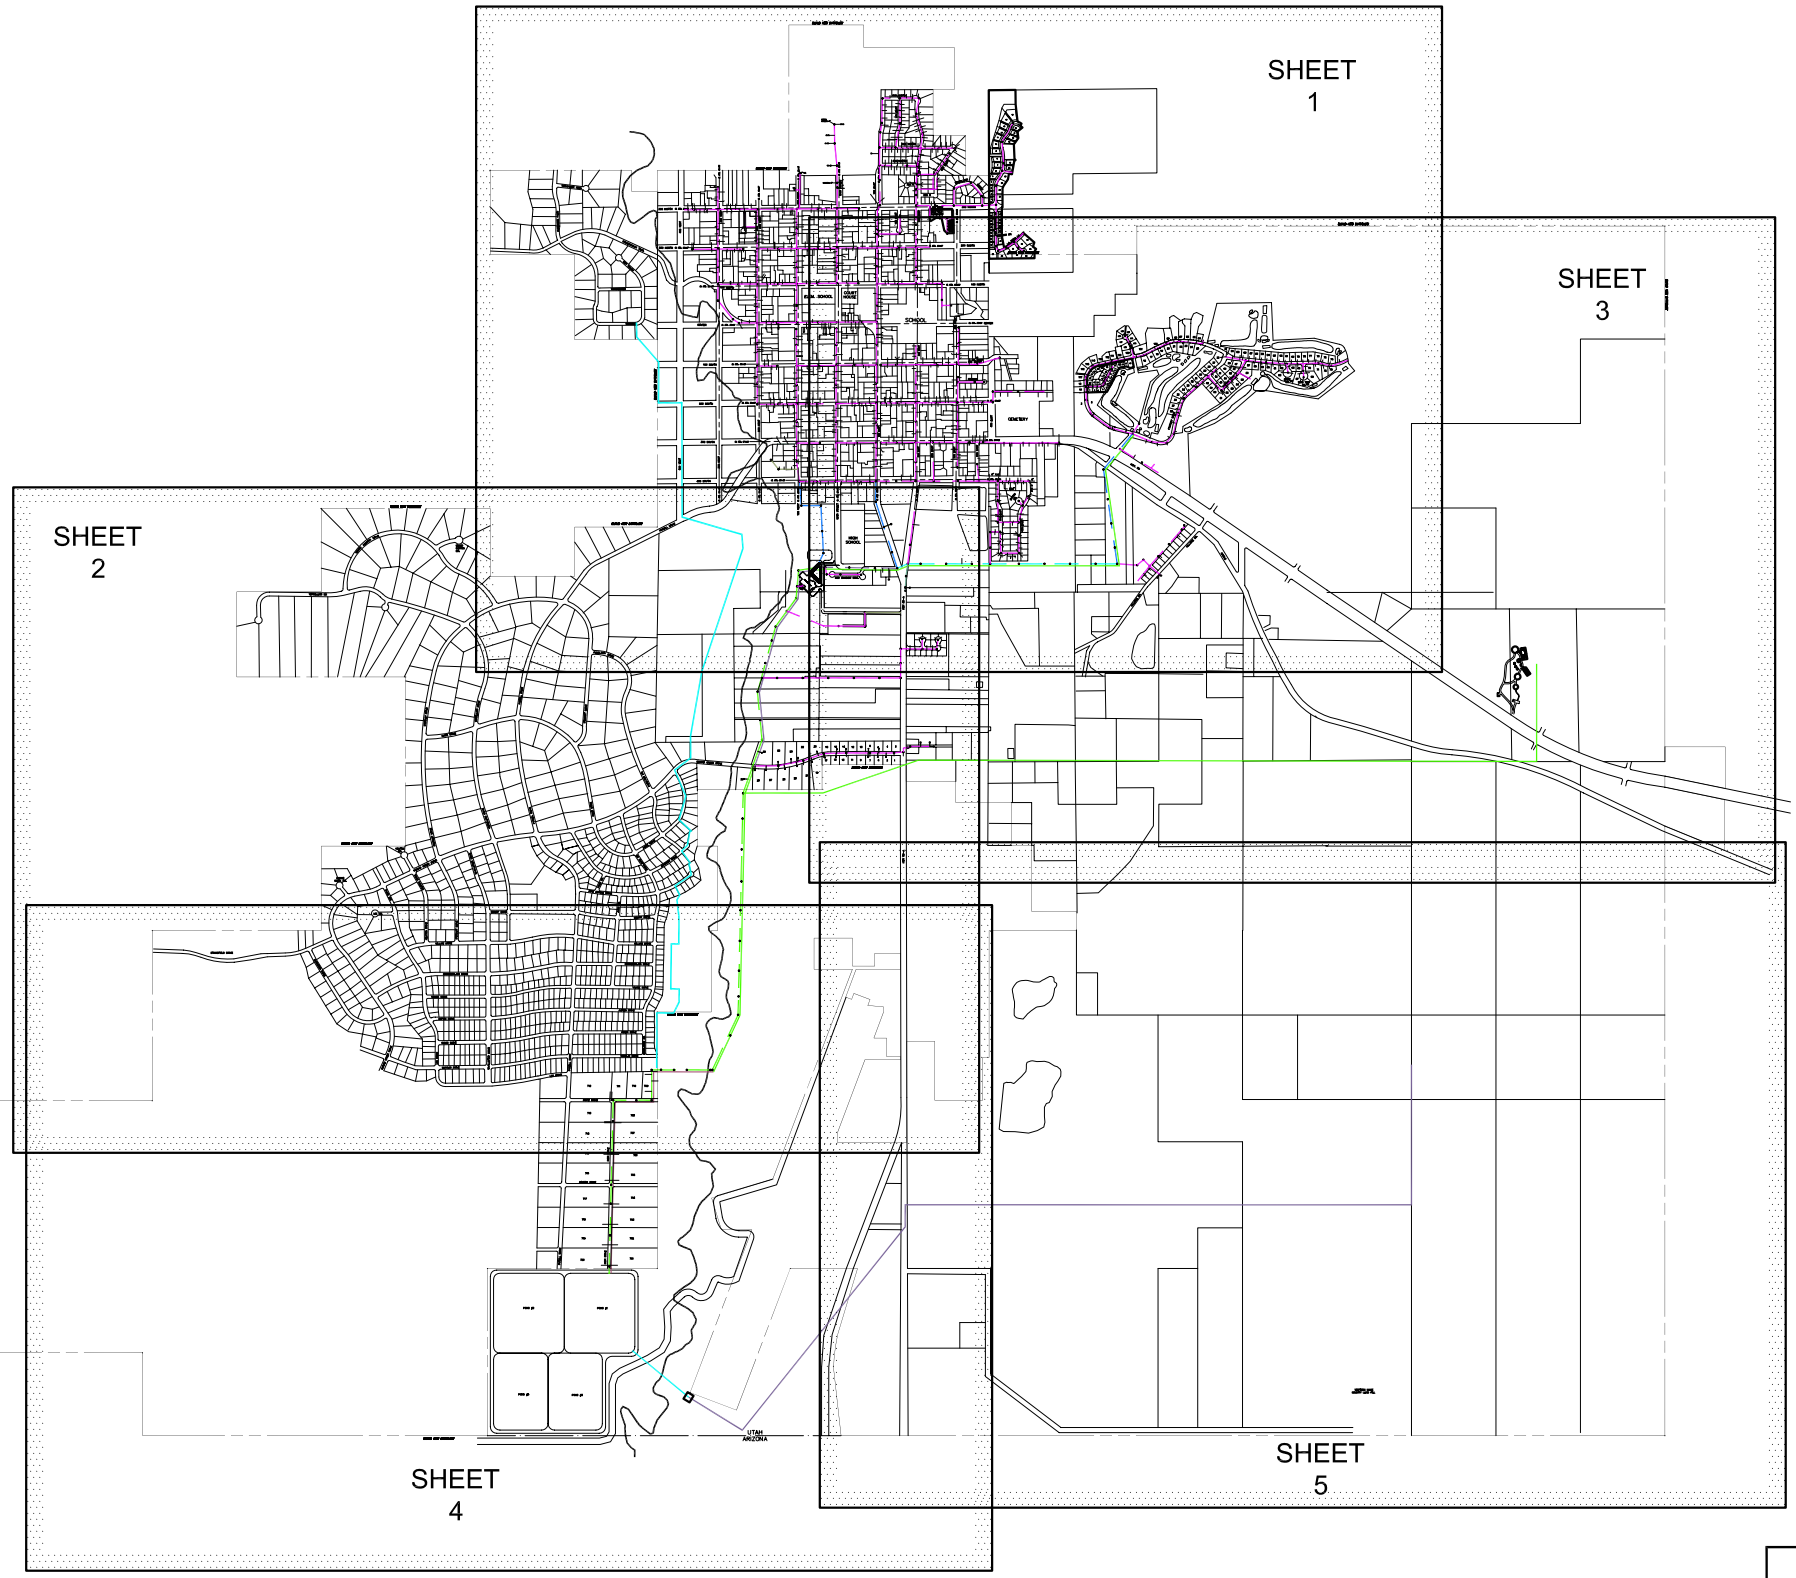



S:\sdskpr\01-21\001-21-WASTE-CAPTL-PLAN.dwg, COVER SHEET, 7/17/2006 1:17:49 PM,
gwilliams

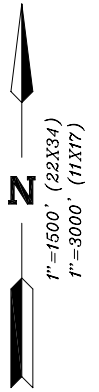

 148 EAST TABERNAACLE, ST. GEORGE, UT 84770 TEL: 435-628-8500 FAX: 435-628-8553	KANAB CITY CAPITAL FACILITIES PLAN
	INDEX SHEET WASTE WATER