
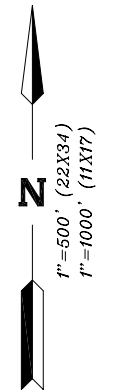


S:\sds\proj\001-21\001-21-WASTE-CAPTL-PLAN.dwg, SHEET 1, 7/17/2006 1:18:26 PM, gwilliams

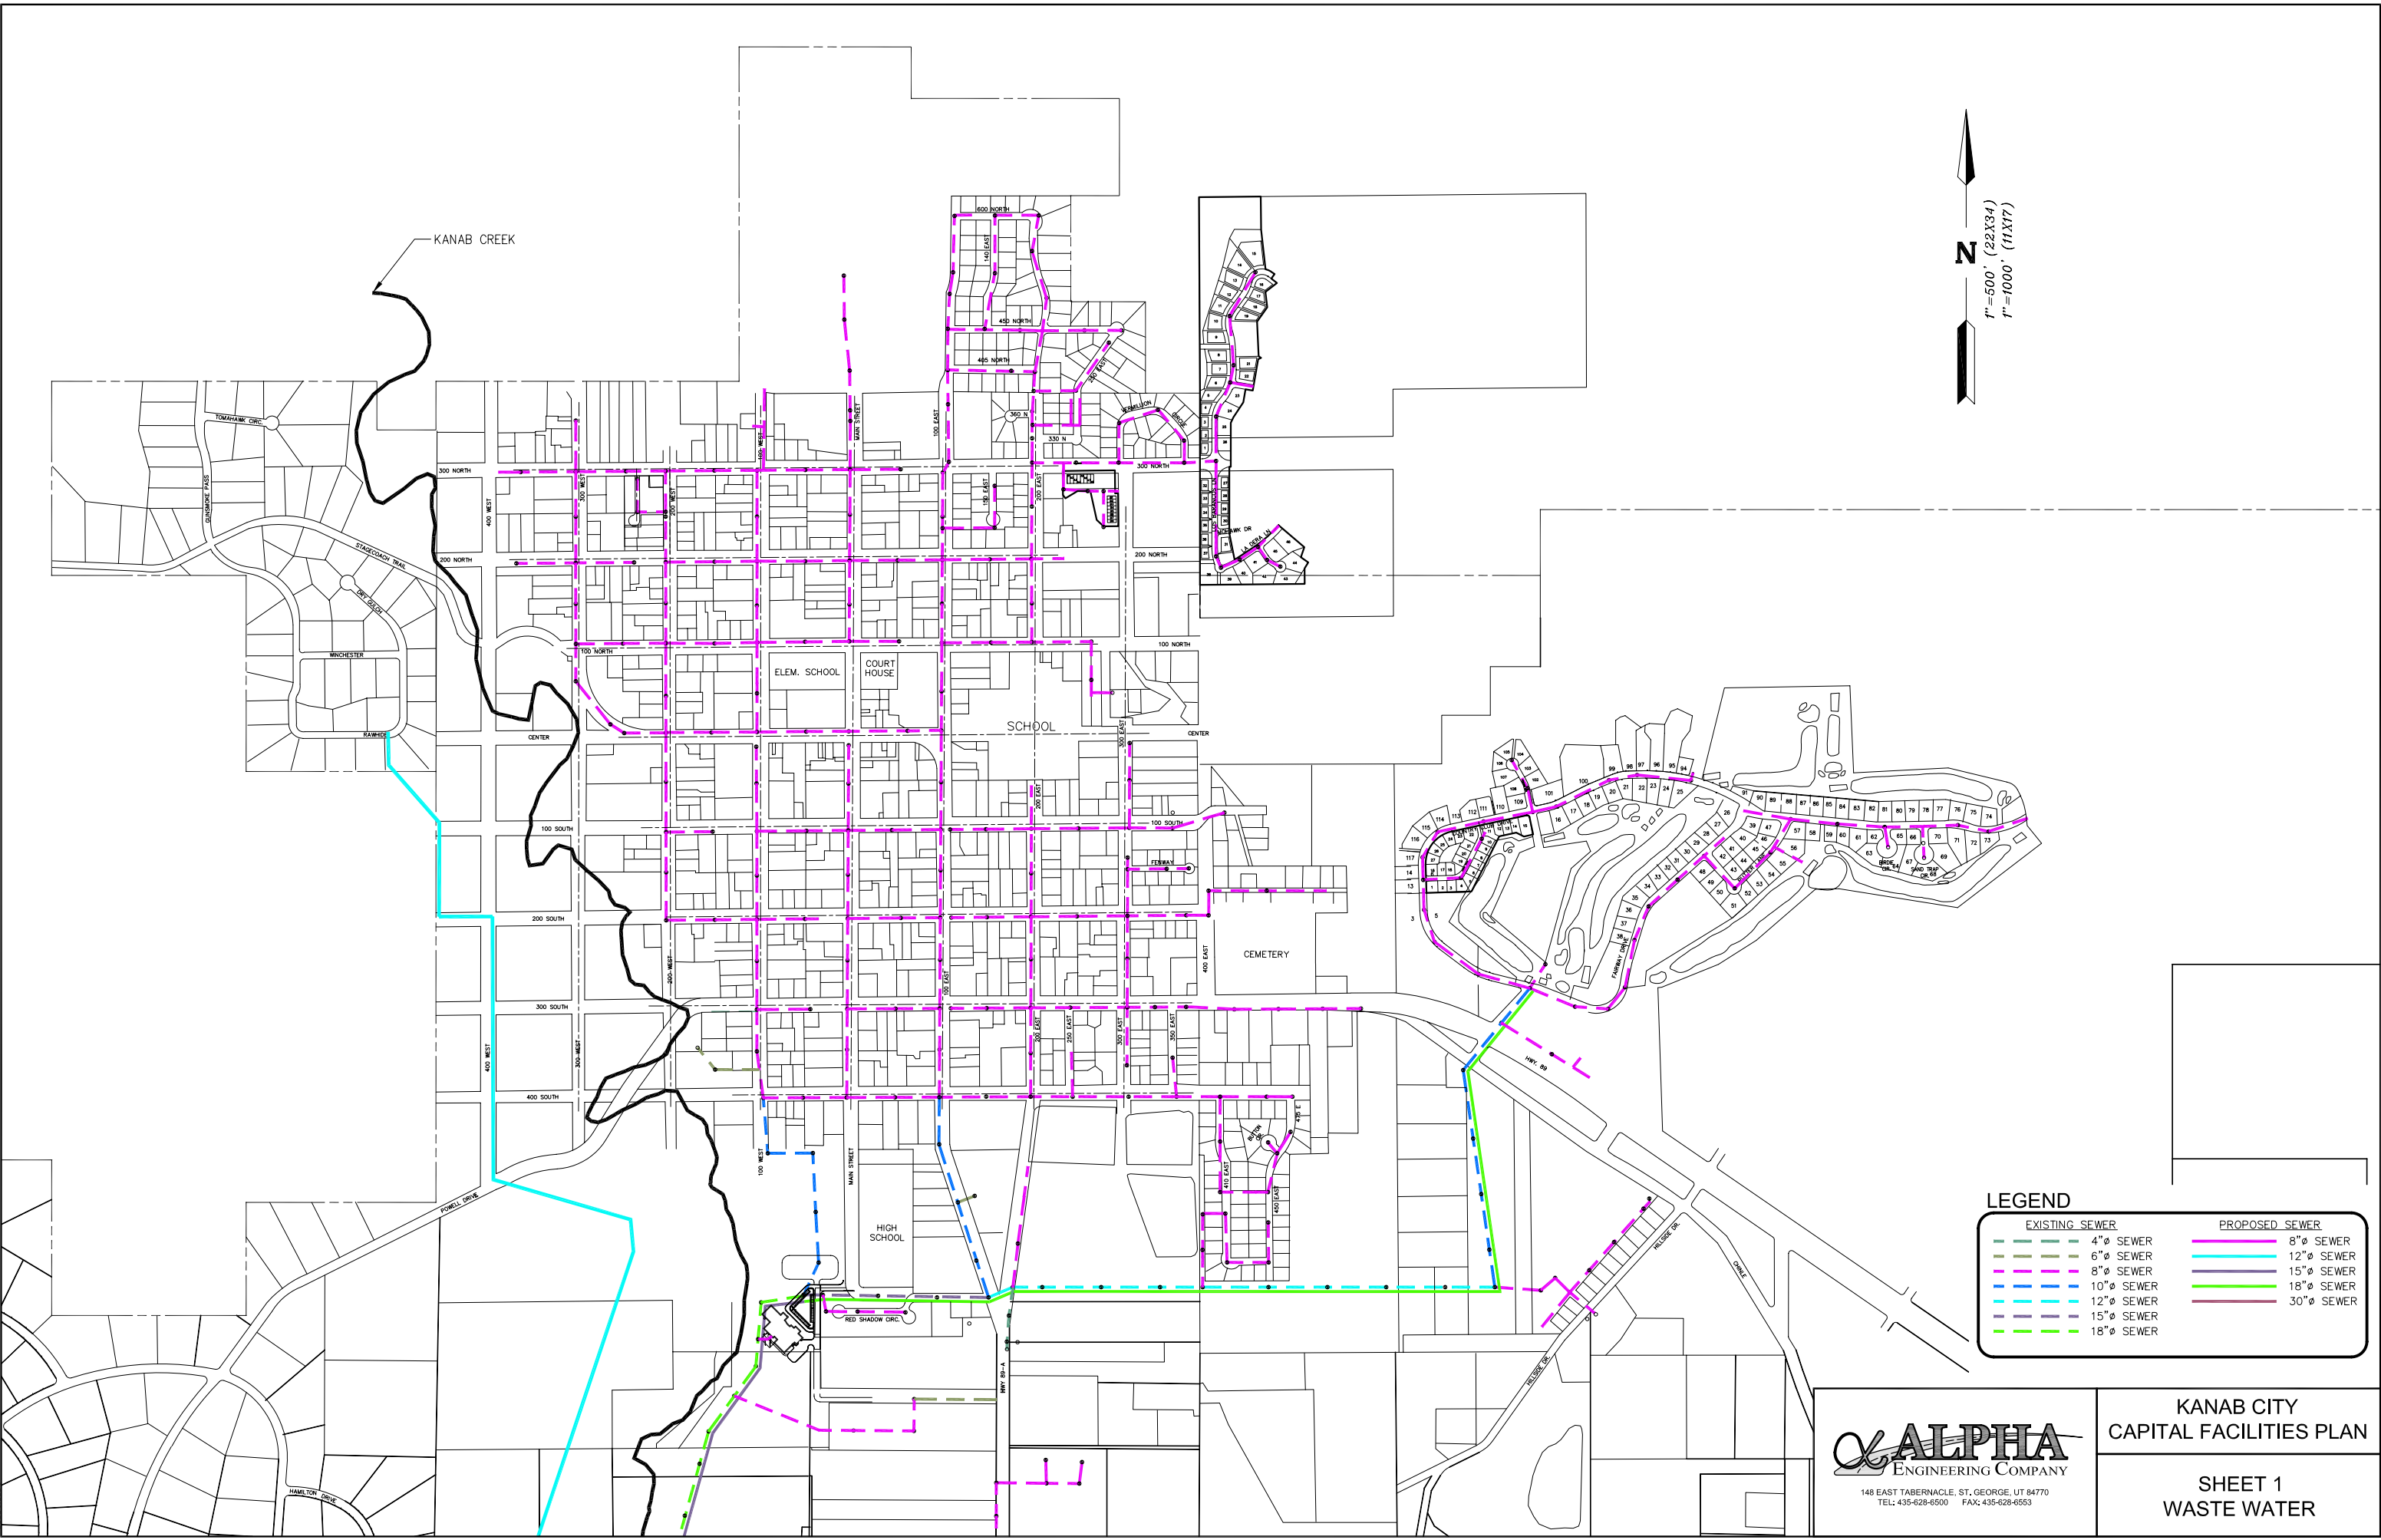

EXISTING SEWER		PROPOSED SEWER	
	4" SEWER		8" SEWER
	6" SEWER		12" SEWER
	8" SEWER		15" SEWER
	10" SEWER		18" SEWER
	12" SEWER		30" SEWER
	15" SEWER		
	18" SEWER		

**ALPHA**  
ENGINEERING COMPANY  
148 EAST TABERNACLE ST. GEORGE, UT 84770  
TEL: 435-628-6500 FAX: 435-628-6553

KANAB CITY  
CAPITAL FACILITIES PLAN

SHEET 1  
WASTE WATER