


  
 1" = 1500' (22X34)
   
 1" = 3000' (11X17)

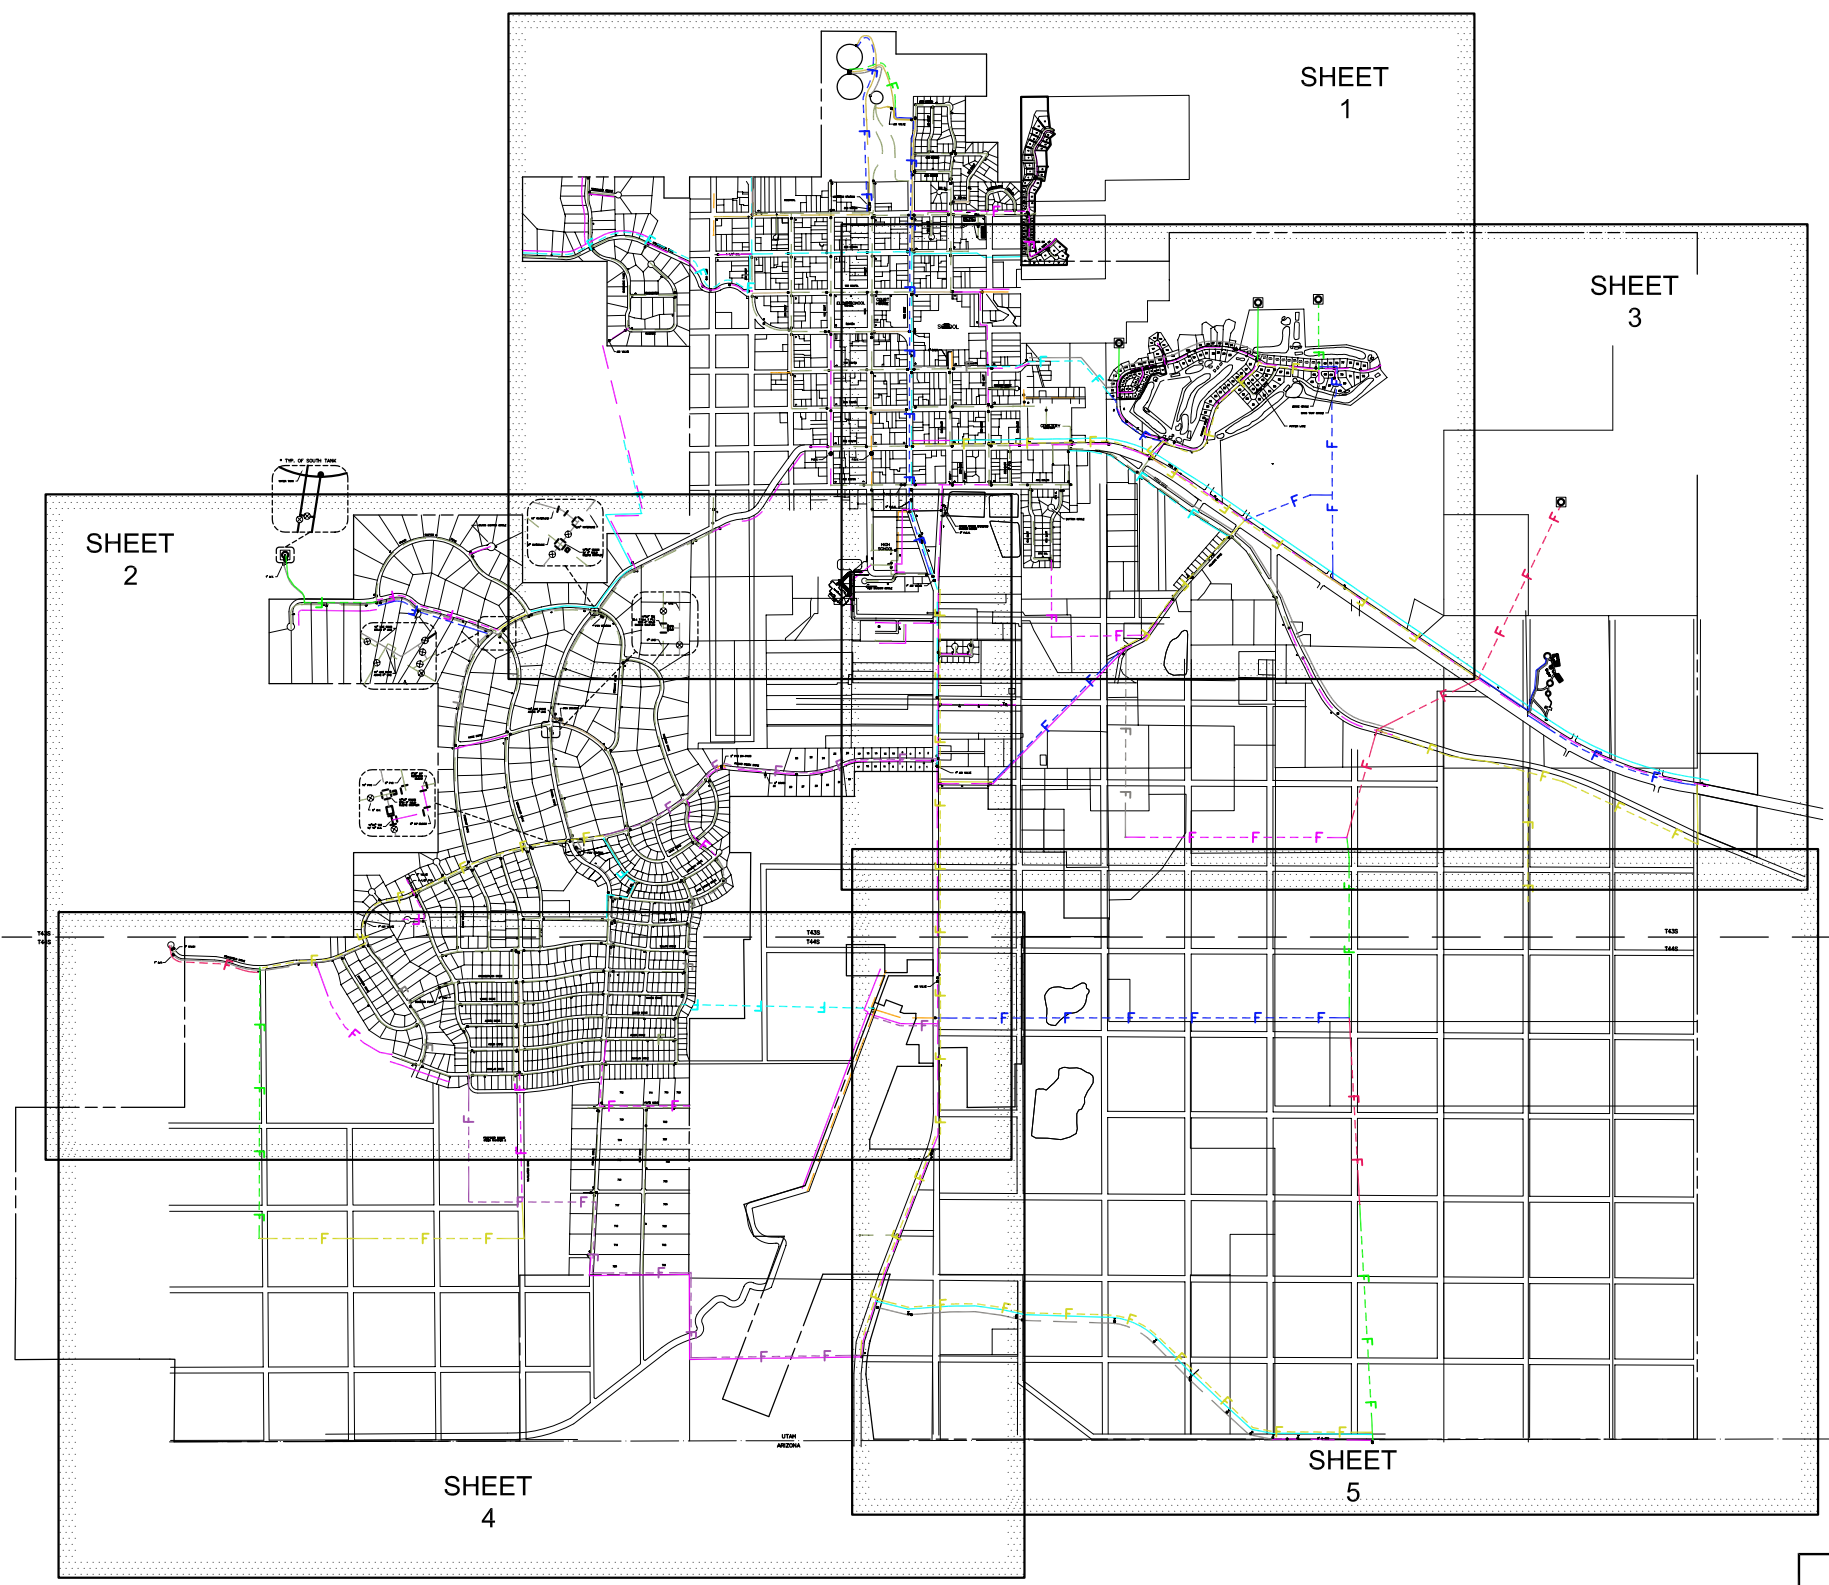

EXISTING WATER		IMPROVMENTS NEEDED AT PRESENT	
--- 2" WATER	--- 2" WATER	--- 2" WATER	--- 2" WATER
--- 4" WATER	--- 4" WATER	--- 4" WATER	--- 4" WATER
--- 6" WATER	--- 6" WATER	--- 6" WATER	--- 6" WATER
--- 8" WATER	--- 8" WATER	--- 8" WATER	--- 8" WATER
--- 10" WATER	--- 10" WATER	--- 10" WATER	--- 10" WATER
--- 12" WATER	--- 12" WATER	--- 12" WATER	--- 12" WATER
IMPROVMENTS NEEDED FOR FUTURE USE			
--- F 2" WATER	--- F 2" WATER	--- F 2" WATER	--- F 2" WATER
--- F 4" WATER	--- F 4" WATER	--- F 4" WATER	--- F 4" WATER
--- F 6" WATER	--- F 6" WATER	--- F 6" WATER	--- F 6" WATER
--- F 8" WATER	--- F 8" WATER	--- F 8" WATER	--- F 8" WATER
--- F 10" WATER	--- F 10" WATER	--- F 10" WATER	--- F 10" WATER
--- F 12" WATER	--- F 12" WATER	--- F 12" WATER	--- F 12" WATER
--- F 14" WATER	--- F 14" WATER	--- F 14" WATER	--- F 14" WATER
--- F 16" WATER	--- F 16" WATER	--- F 16" WATER	--- F 16" WATER
--- F 20" WATER	--- F 20" WATER	--- F 20" WATER	--- F 20" WATER
--- F 24" WATER	--- F 24" WATER	--- F 24" WATER	--- F 24" WATER
--- F 30" WATER	--- F 30" WATER	--- F 30" WATER	--- F 30" WATER

S:\sdskpr\01-21\WATER EXHIBIT.dwg. COVER SHEET, 7/17/2006 1:12:28 PM, gwiliams

 148 EAST TABERNAACLE, ST. GEORGE, UT 84770 TEL: 435-628-6500 FAX: 435-628-6553	KANAB CITY CAPITAL FACILITIES PLAN
	INDEX SHEET CULINARY WATER