
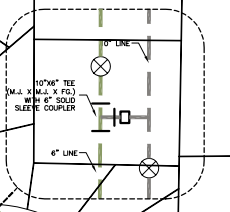
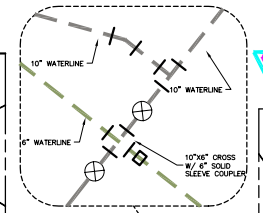
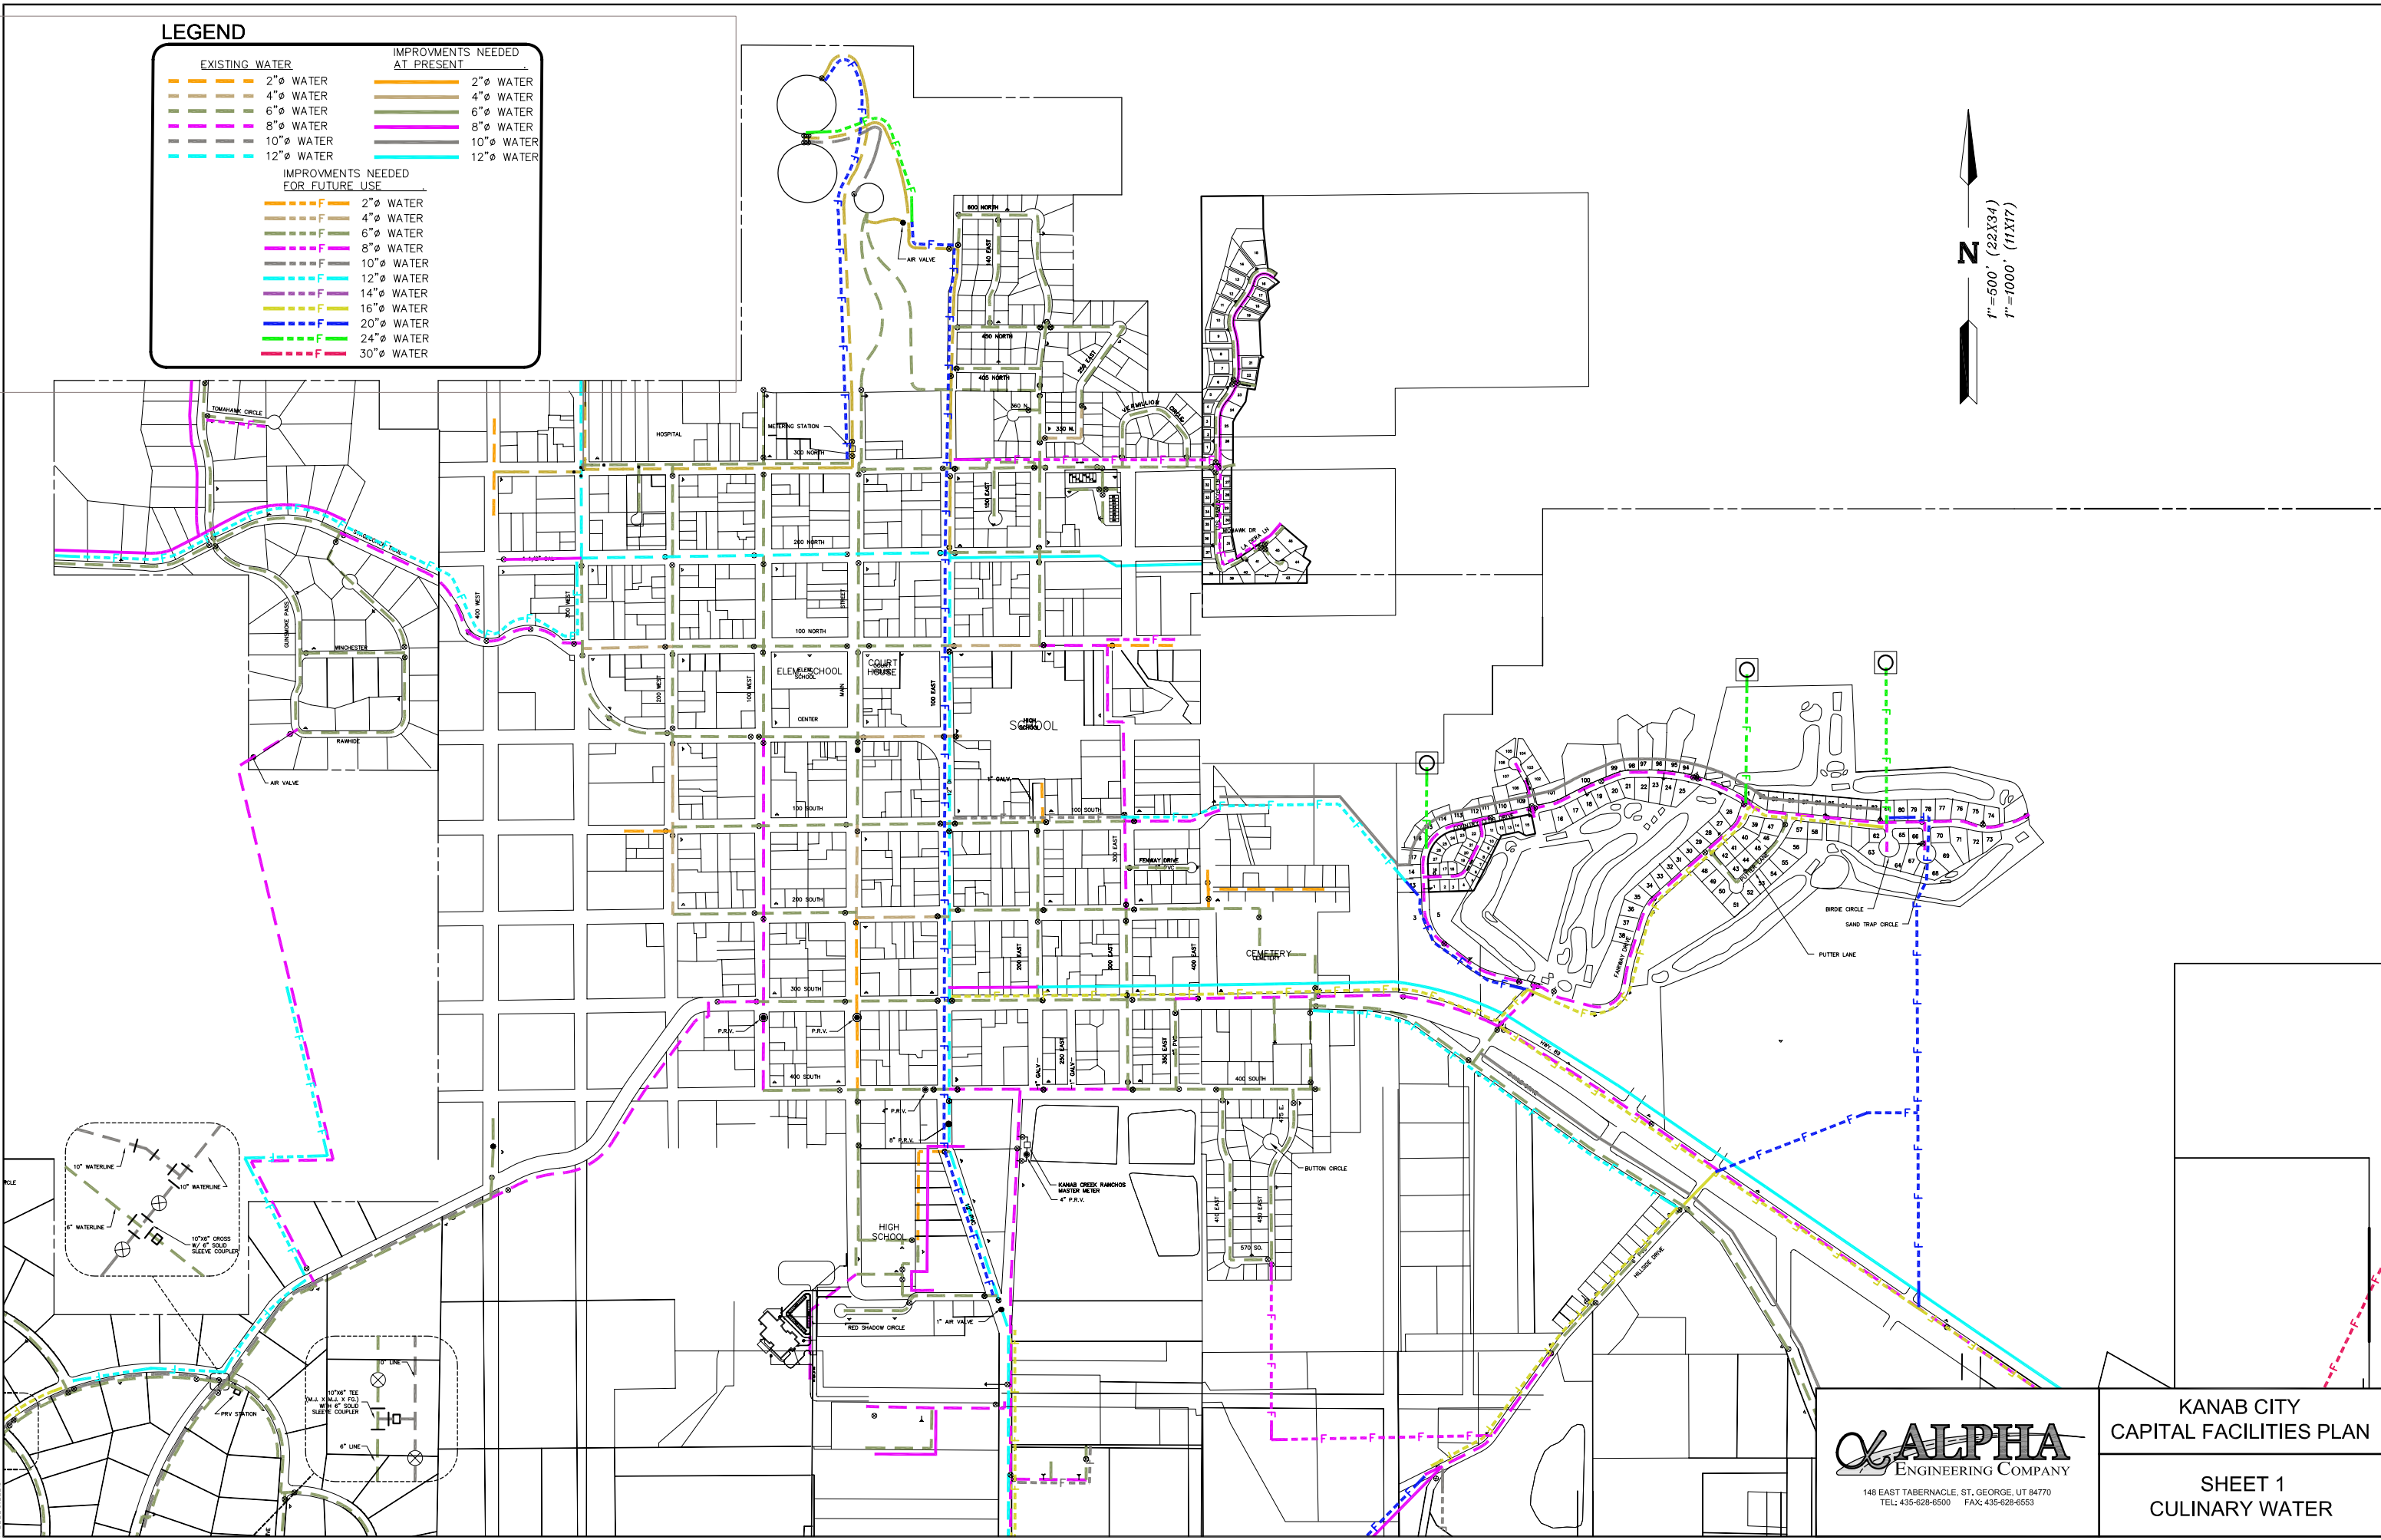


LEGEND

EXISTING WATER		IMPROVEMENTS NEEDED AT PRESENT	
Orange dashed line	2" Ø WATER	Orange solid line	2" Ø WATER
Yellow dashed line	4" Ø WATER	Yellow solid line	4" Ø WATER
Green dashed line	6" Ø WATER	Green solid line	6" Ø WATER
Purple dashed line	8" Ø WATER	Purple solid line	8" Ø WATER
Blue dashed line	10" Ø WATER	Blue solid line	10" Ø WATER
Cyan dashed line	12" Ø WATER	Cyan solid line	12" Ø WATER

IMPROVEMENTS NEEDED FOR FUTURE USE	
Orange dashed line with 'F'	2" Ø WATER
Yellow dashed line with 'F'	4" Ø WATER
Green dashed line with 'F'	6" Ø WATER
Purple dashed line with 'F'	8" Ø WATER
Blue dashed line with 'F'	10" Ø WATER
Cyan dashed line with 'F'	12" Ø WATER
Light blue dashed line with 'F'	14" Ø WATER
Yellow dashed line with 'F'	16" Ø WATER
Orange dashed line with 'F'	20" Ø WATER
Red dashed line with 'F'	24" Ø WATER
Pink dashed line with 'F'	30" Ø WATER

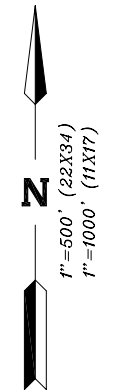

ALPHA
ENGINEERING COMPANY

148 EAST TABERNACLE, ST. GEORGE, UT 84770
TEL: 435-628-6500 FAX: 435-628-6553

KANAB CITY
CAPITAL FACILITIES PLAN

SHEET 1
CULINARY WATER

S:\sdskpr\01-21\WATER EXHIBIT.dwg, SHEET 1, 7/17/2006 1:13:24 PM, gwilliams